


PARKING METER POST INSTALLATION METHOD N° 3

Grass Plots, Brick & Bituminous Concrete Sidewalk - Excavation Unlimited

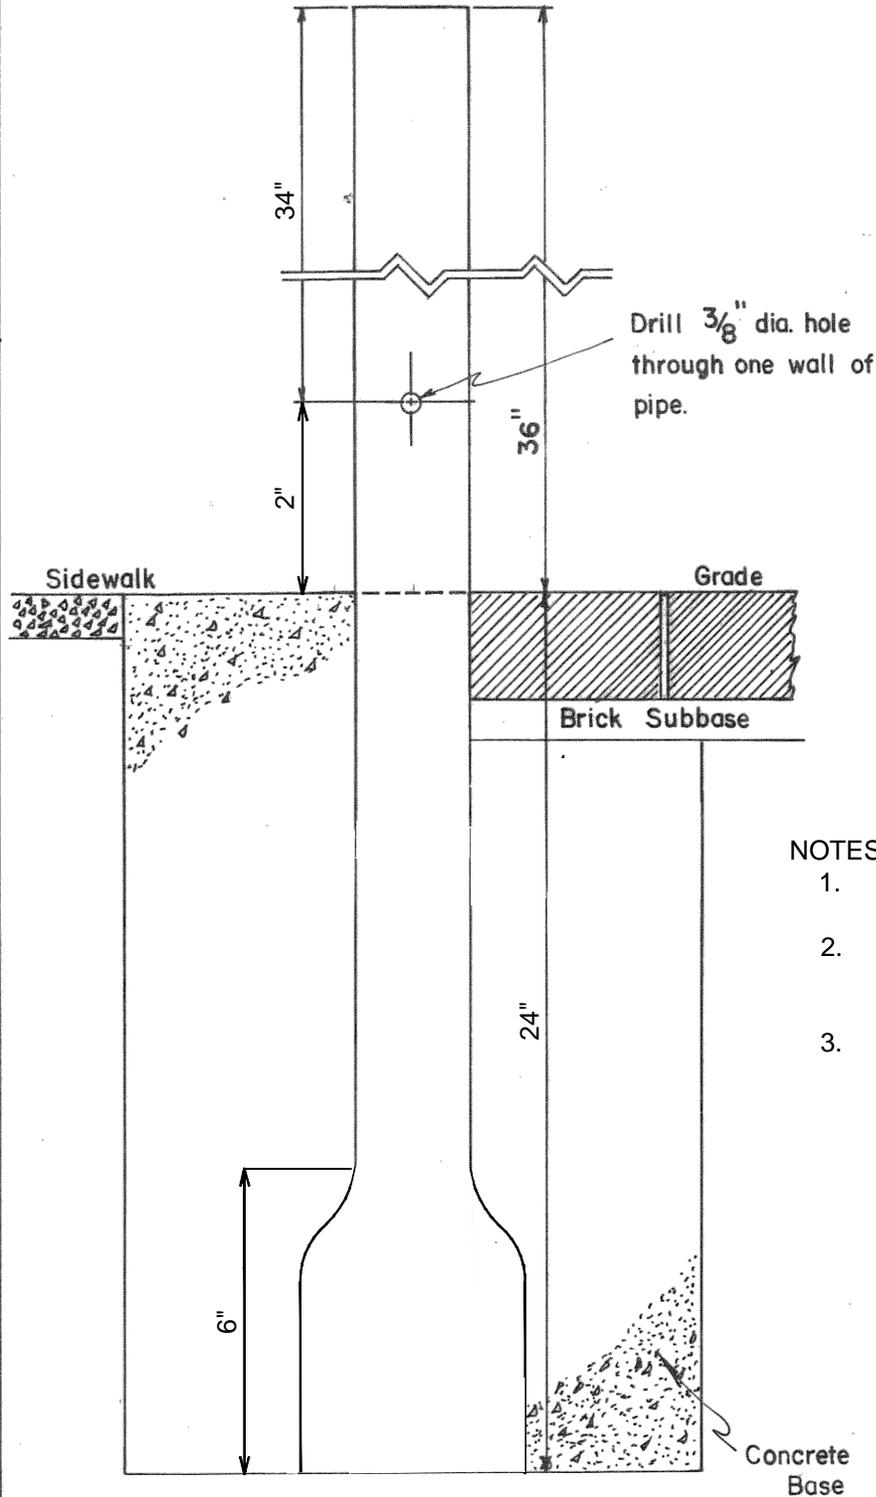

NOTES:

1. Meter posts to be 2" Schedule 40 Galvanized Pipe, 60" long.
2. All meter posts to be 24" O.C. from face of curb except when instructed by the Transportation Department.
3. Meter posts to be reamed inside and deburred outside of the top end.

DATE: AUG. 23, 1971 REV: SEPT. 23, 1974 REV: NOV. 17, 1982 REV: DEC 9, 1983 REV: APR. 16, 1986 REV: MAR. 28, 1996 REV: OCT. 28, 2014