


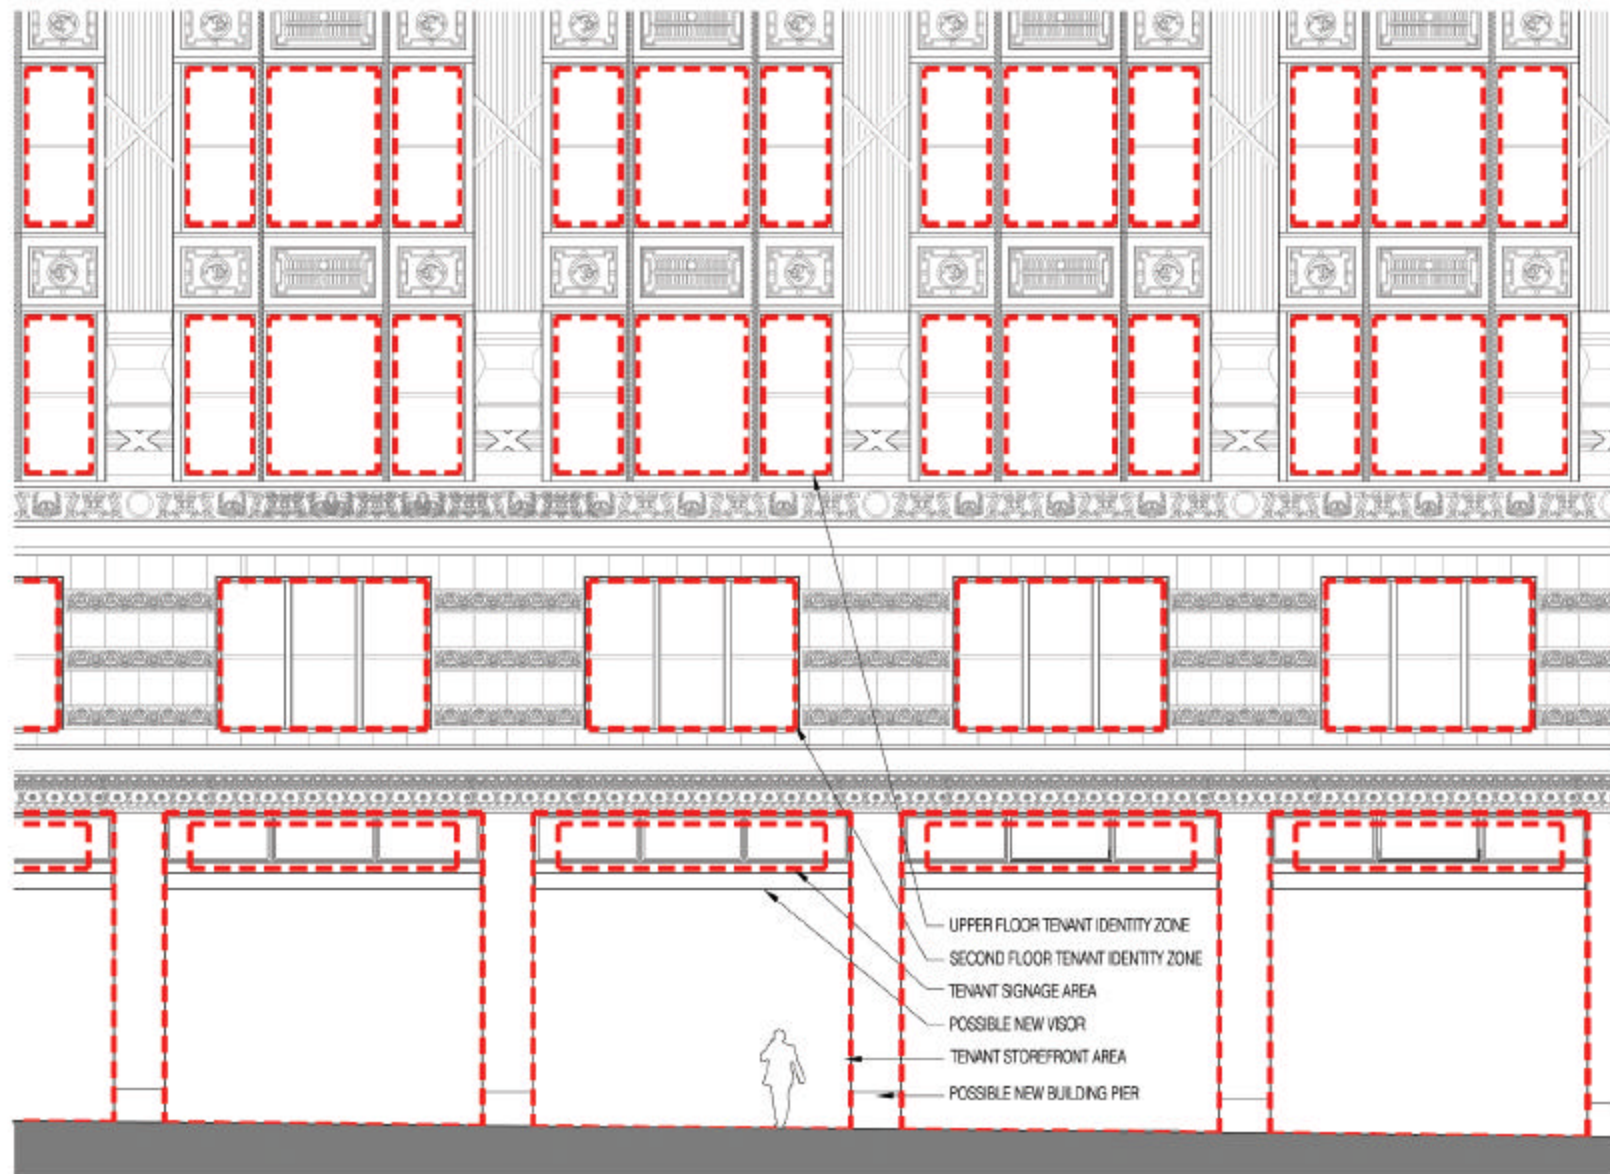

DRAFT TENANT IDENTITY ZONES EXHIBIT 1
 1912 PURPOSE BUILT FILENES BUILDING
 April 28, 2006
 Scale: 3/32"=1'-0"