


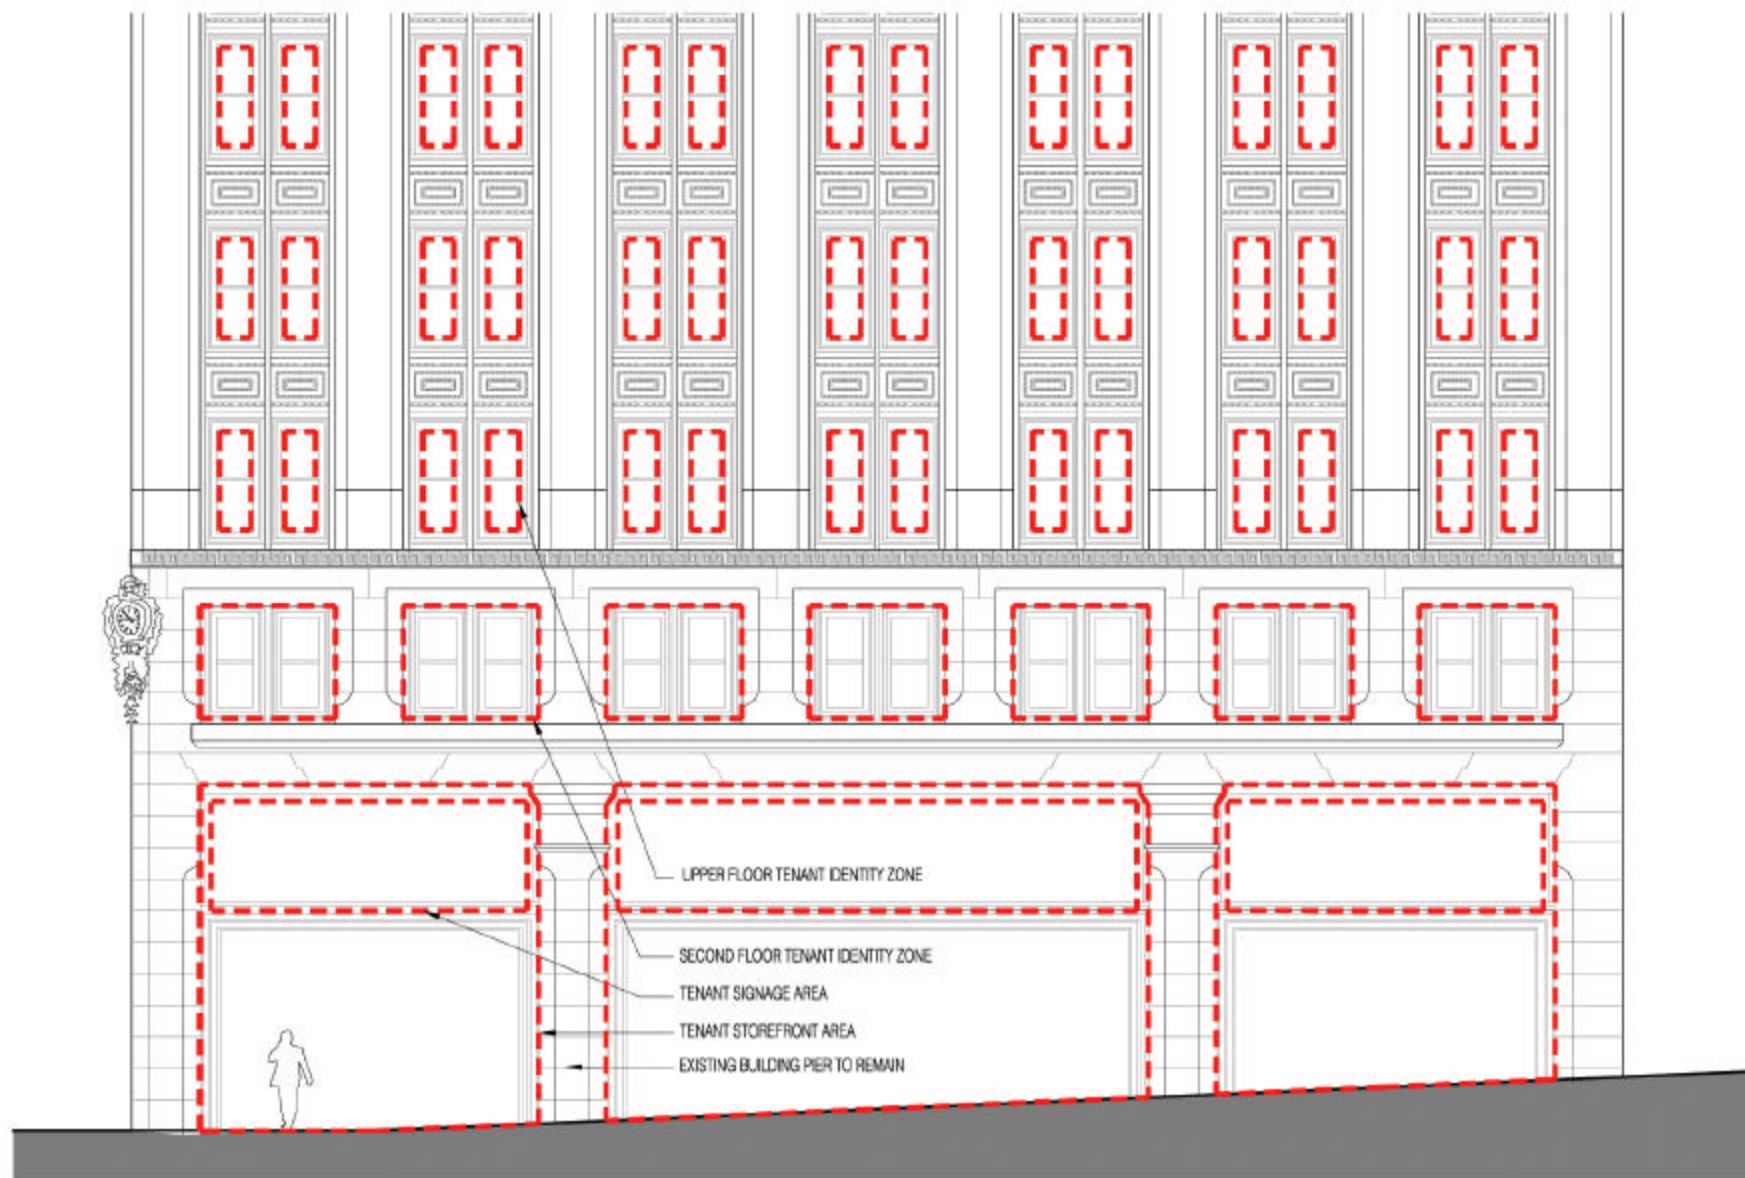

DRAFT TENANT IDENTITY ZONES EXHIBIT 2
 Jones, McDuffee, and Stratton Company Building, 1905
 April 28, 2006
 Scale: 3/32"=1'-0"