


FLOOR PLAN

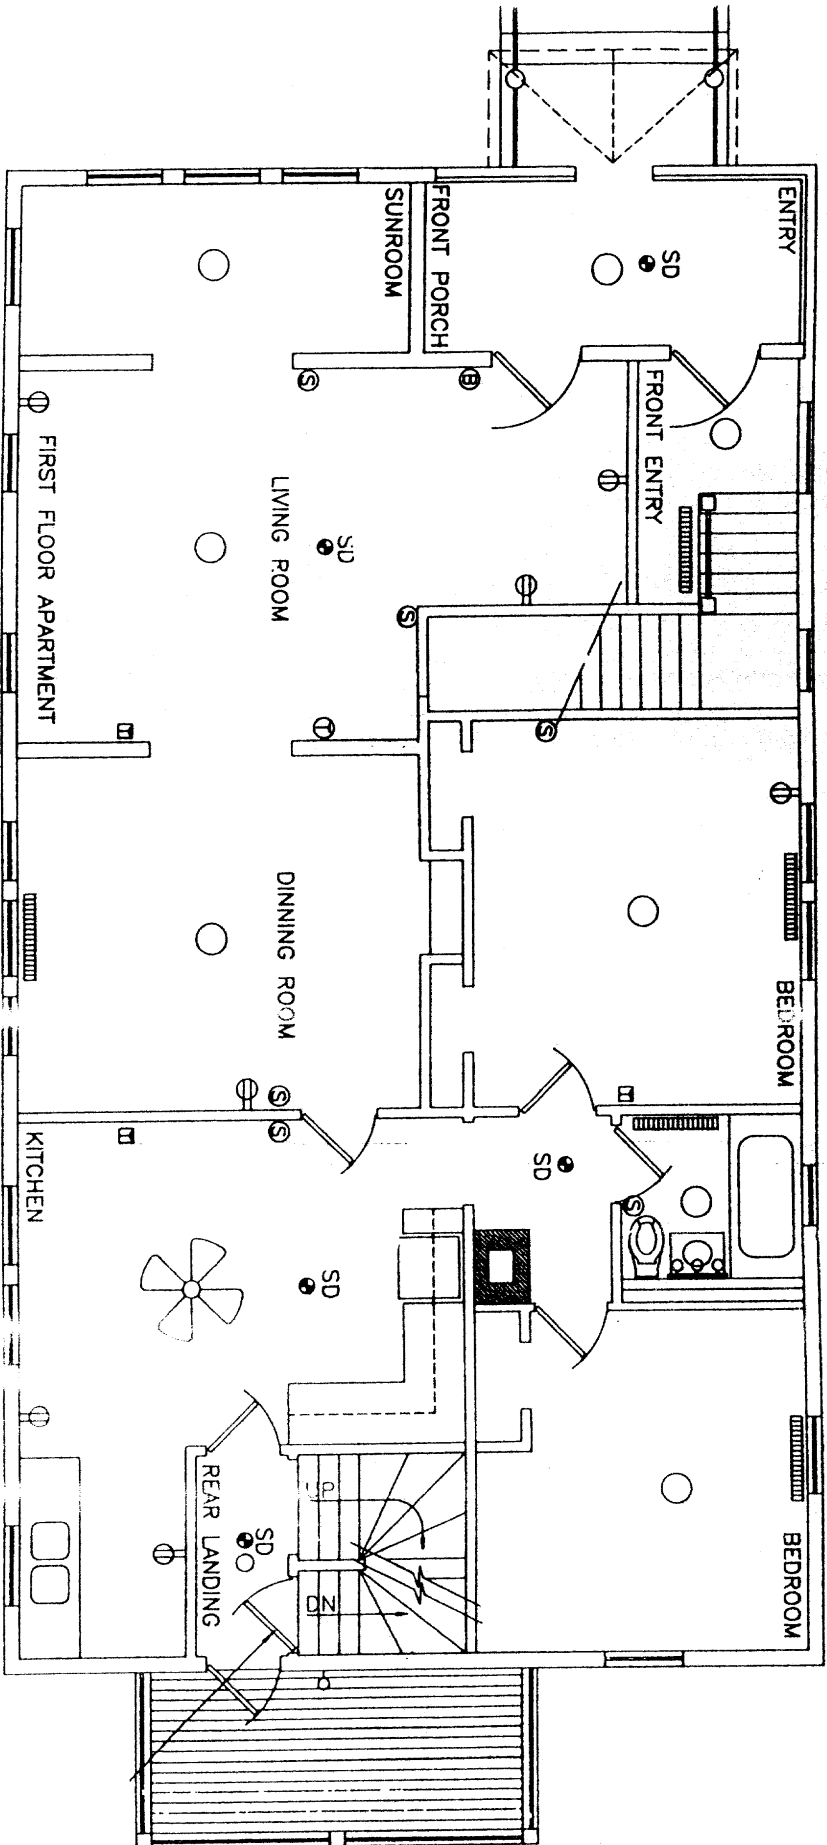

EXAMPLE ONLY!