


LEGEND

SYMBOL	DESCRIPTION
	LIMIT OF WORK
	PROPERTY LINE
	ARCHITECTURAL COLUMN GRID
N / E	NORTHING / EASTING
BLDG	BUILDING
R	RADIUS
VIF	VERIFY IN FIELD
TYP	TYPICAL
	STREET LIGHT - TYPE G1 (SEE ELEC. DWGS)
	STREET LIGHT W/ATTACHMENT TYPE G1 AND G1A (SEE ELEC. DWGS)
	TRAFFIC LIGHT
	BICYCLE RACK
	GRATE

NOTES

- SEE EXISTING CONDITIONS PLAN FOR BENCHMARK INFORMATION.
- SEE SHEET L1-11 FOR DETAILED LAYOUT OF SCORING, PAVING AND MATERIALS.

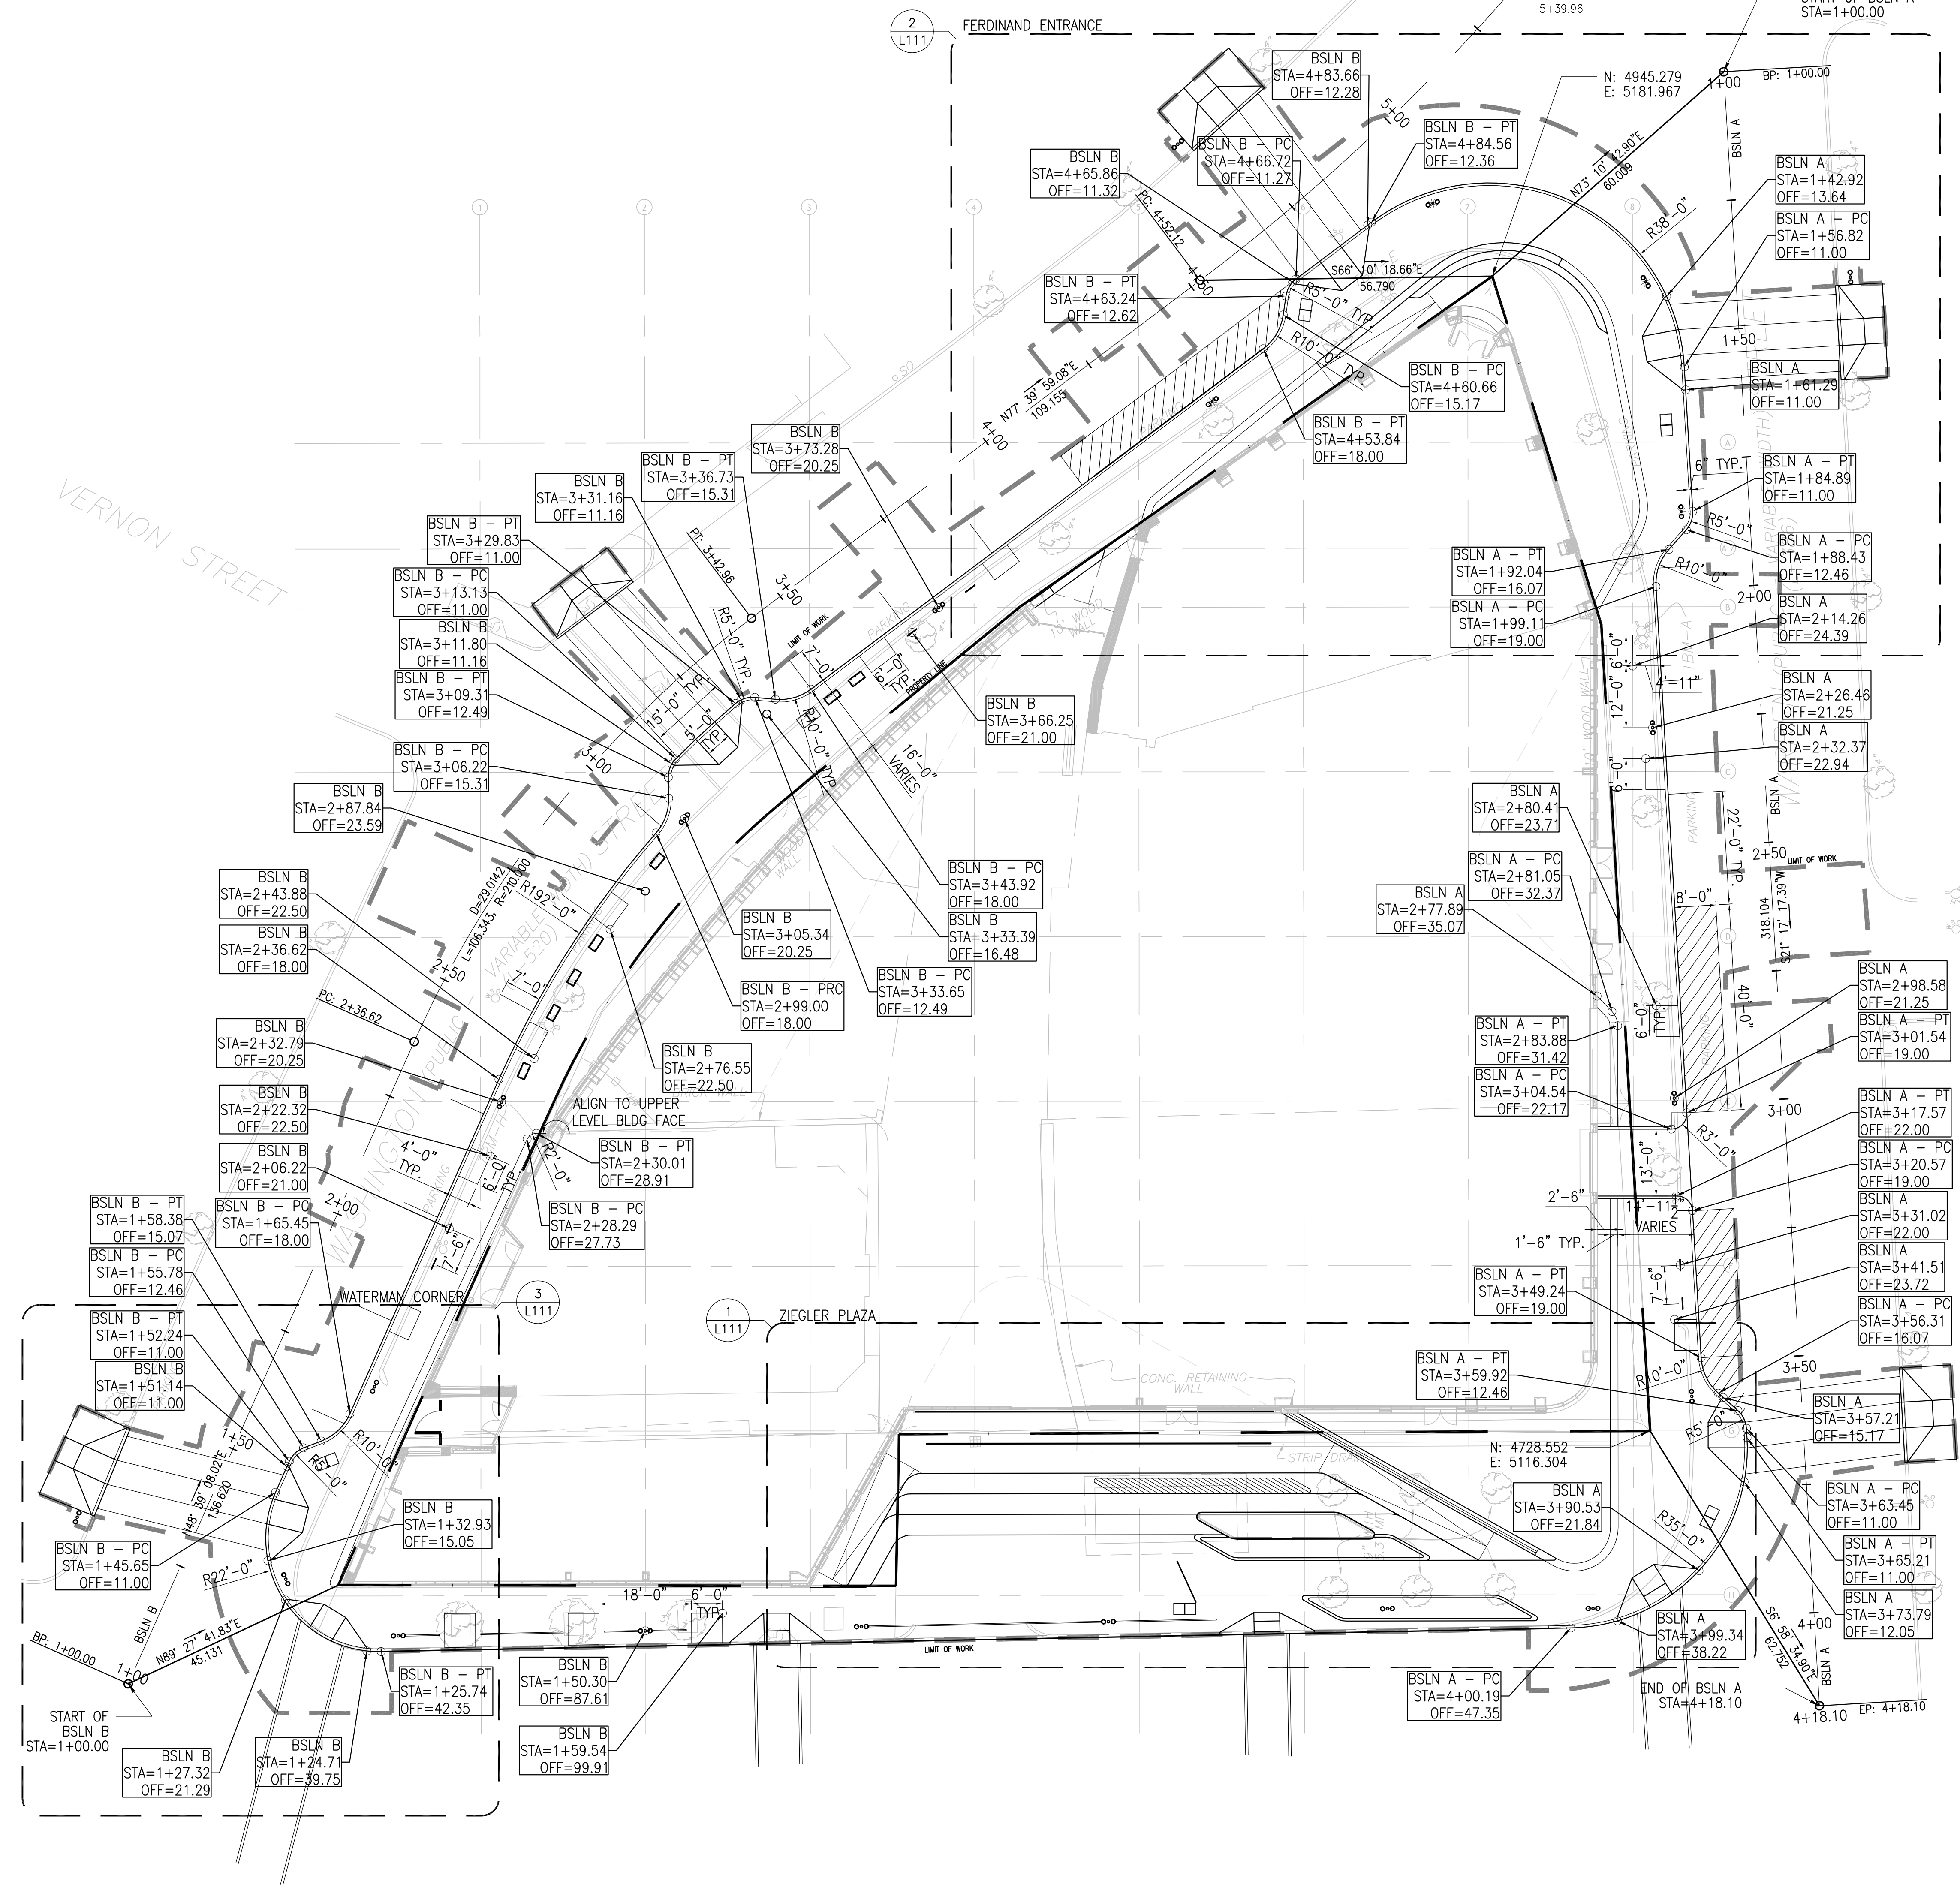


LAYOUT PLAN - OVERALL
 SCALE: 1/16"=1'-0"



100% CD	02/08/2013
PERMIT SET	01/25/2013

No.	Description	Date
DWG ISSUE & REVISION HISTORY		

Stamp

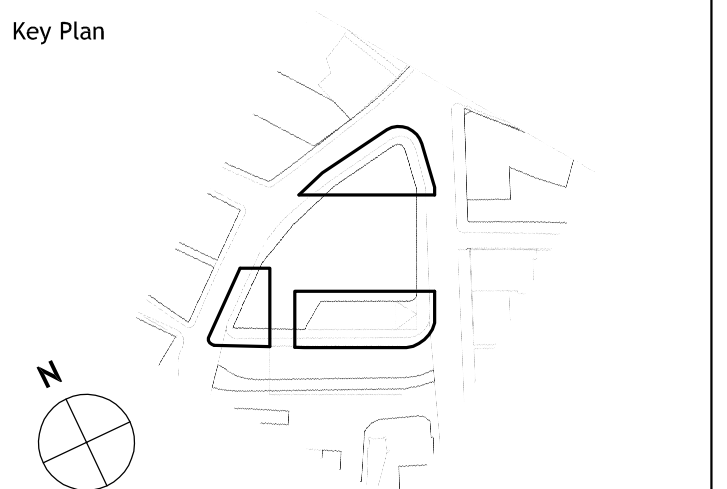

Project Title:
DUDLEY MUNICIPAL CENTER
 CITY OF BOSTON
 PERMIT SET

Drawing Title:
LAYOUT PLAN

Project No: #16332.00 Scale: AS NOTED
 Drawn By:
 Checked By:
 Approved By:
 Date: 01/25/2013

Drawing No. **L1-00**