

MOHEGAN SUN


REVERE, MASSACHUSETTS

DECEMBER, 2013

KPF

© 2013 KOHN PEDERSEN FOX ASSOCIATES PC. ALL RIGHTS RESERVED.

DIAGRAMS

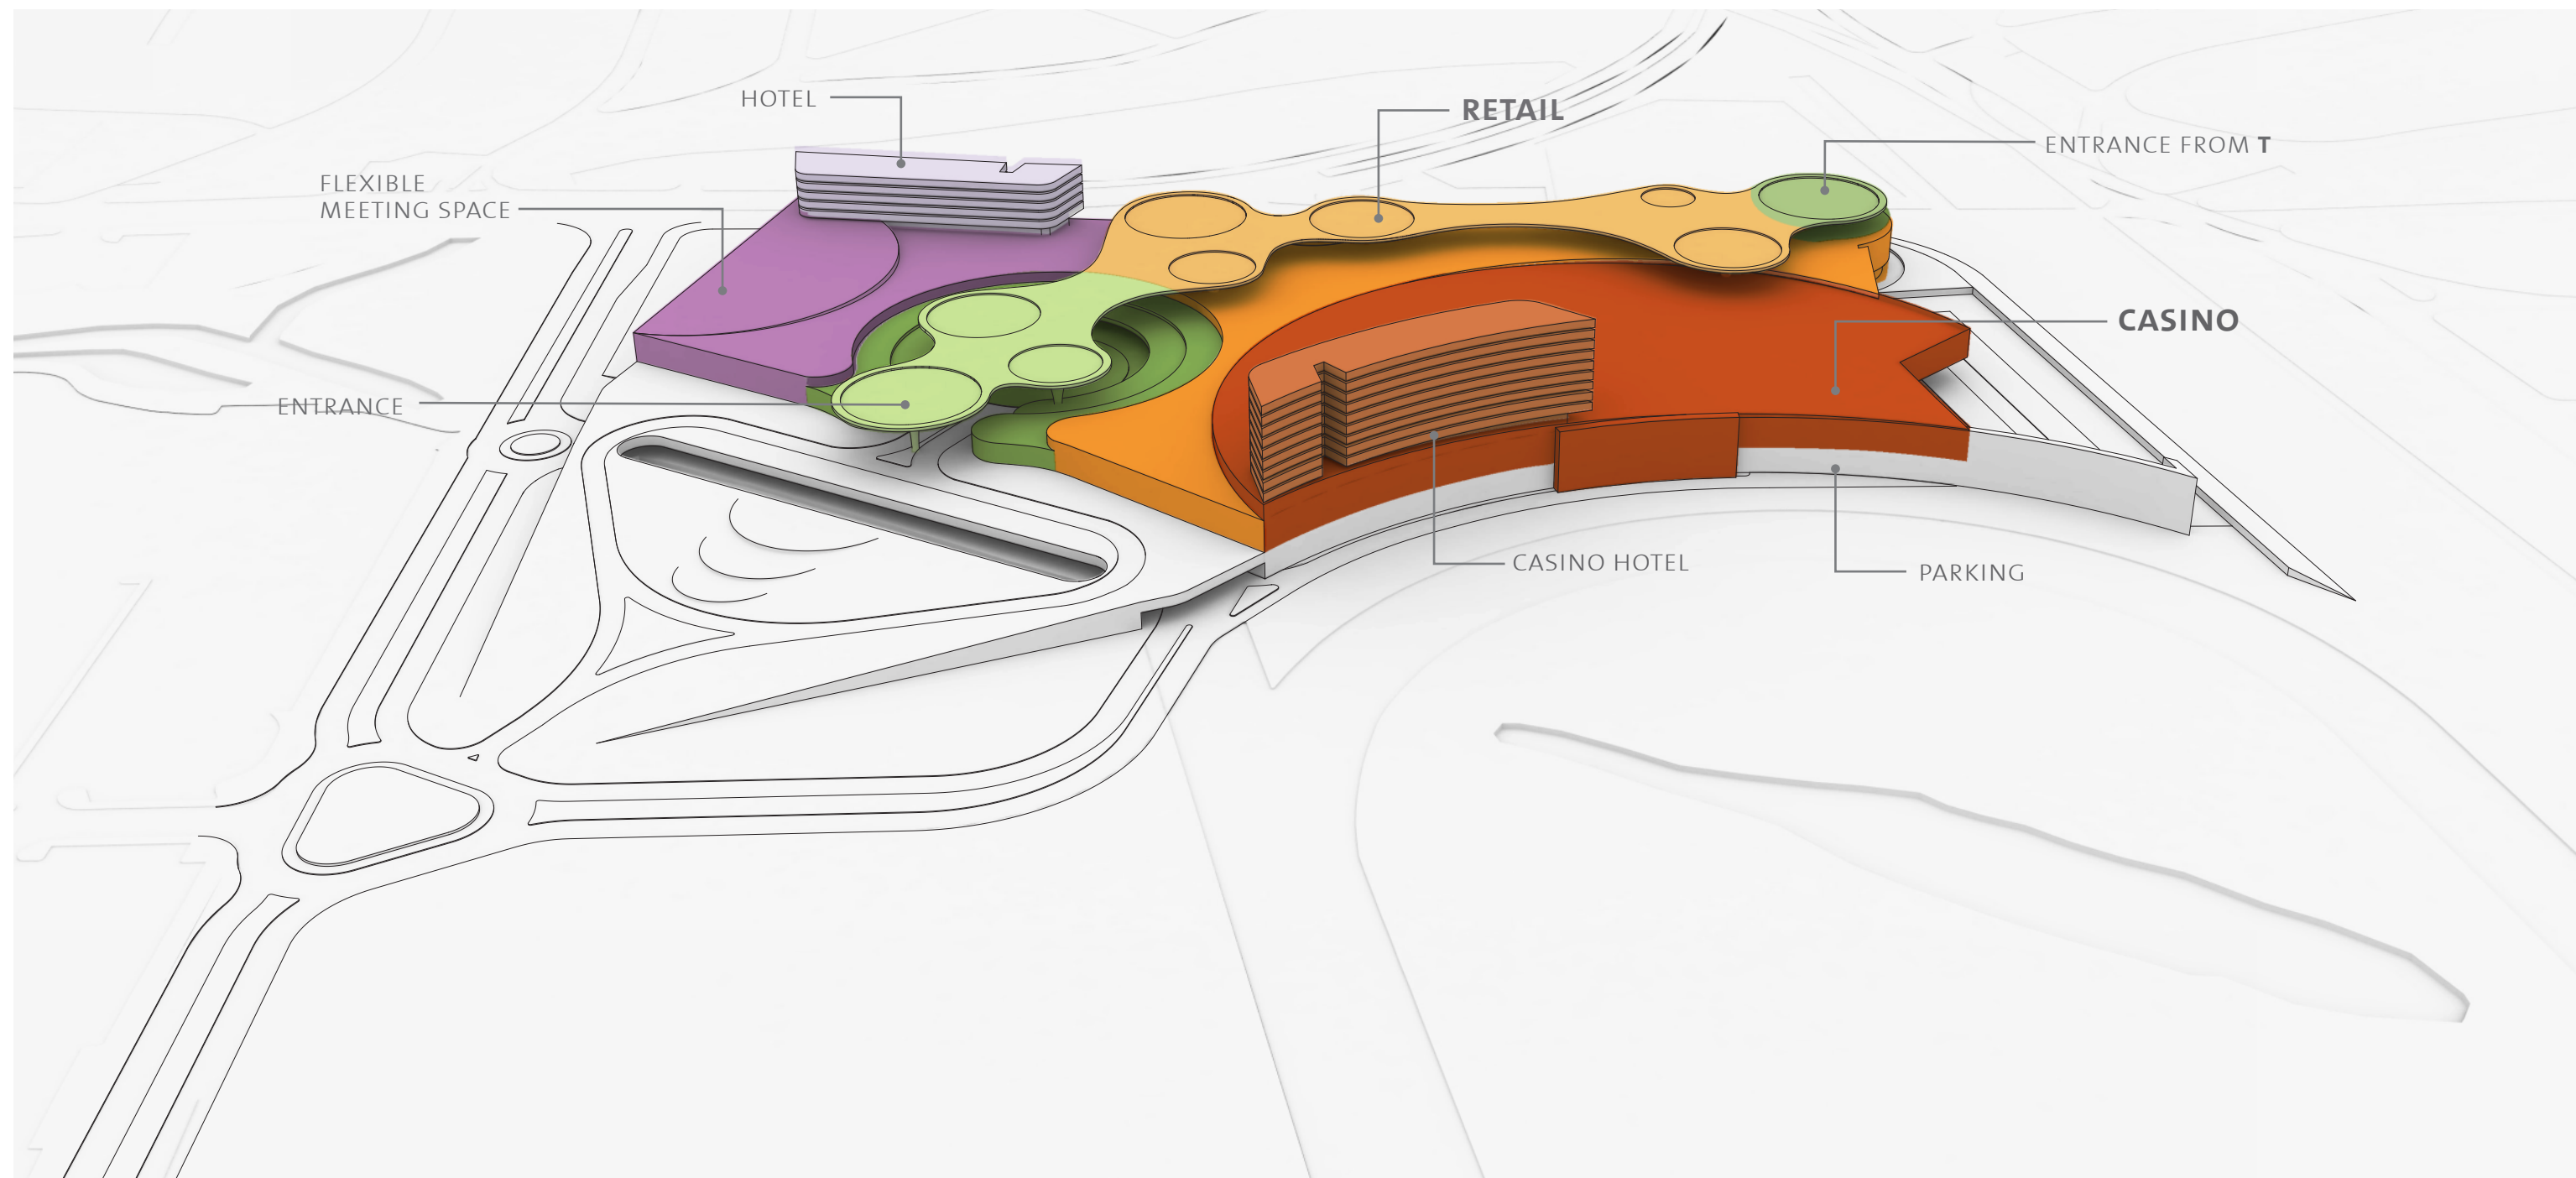

© 2013 KOHN PEDERSEN FOX ASSOCIATES PC. ALL RIGHTS RESERVED.


PROGRAM RELATIONSHIPS

4-5 SCHEMATIC DESIGN

KPF

Mohegan Sun Massachusetts

BUILDING & SITE DESIGN / 4-05-01

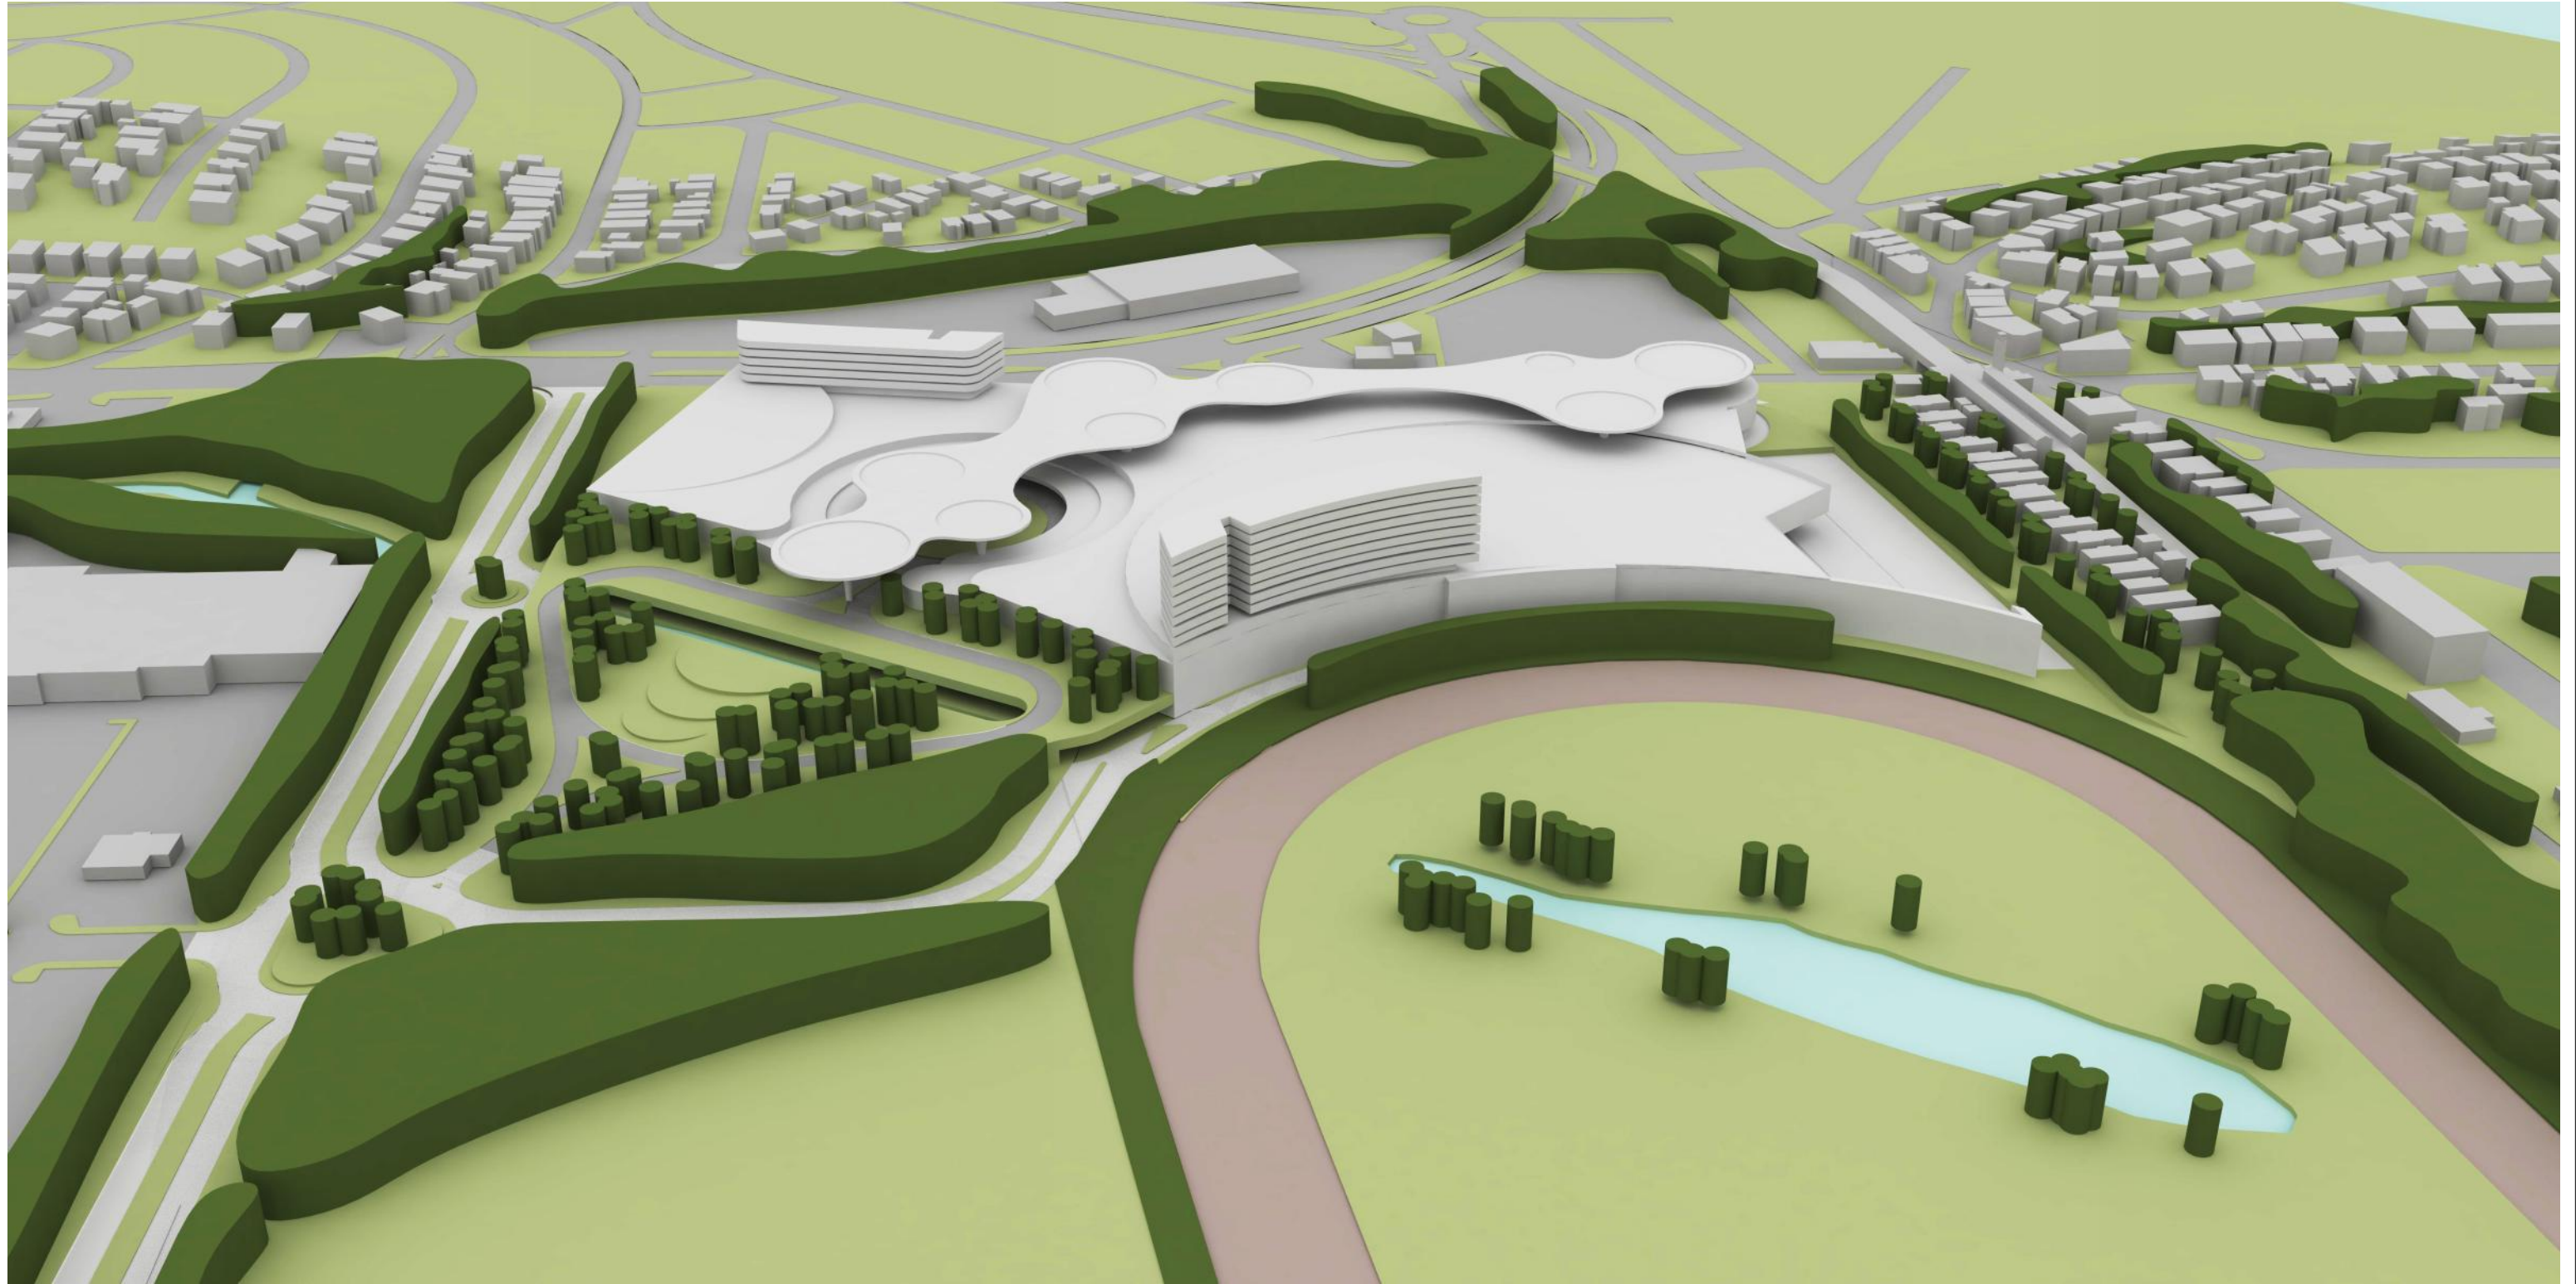

© 2013 KOHN PEDERSEN FOX ASSOCIATES PC. ALL RIGHTS RESERVED.


LANDSCAPE DIAGRAM

4-5 SCHEMATIC DESIGN

KPF

Mohegan Sun Massachusetts

BUILDING & SITE DESIGN / 4-05-01

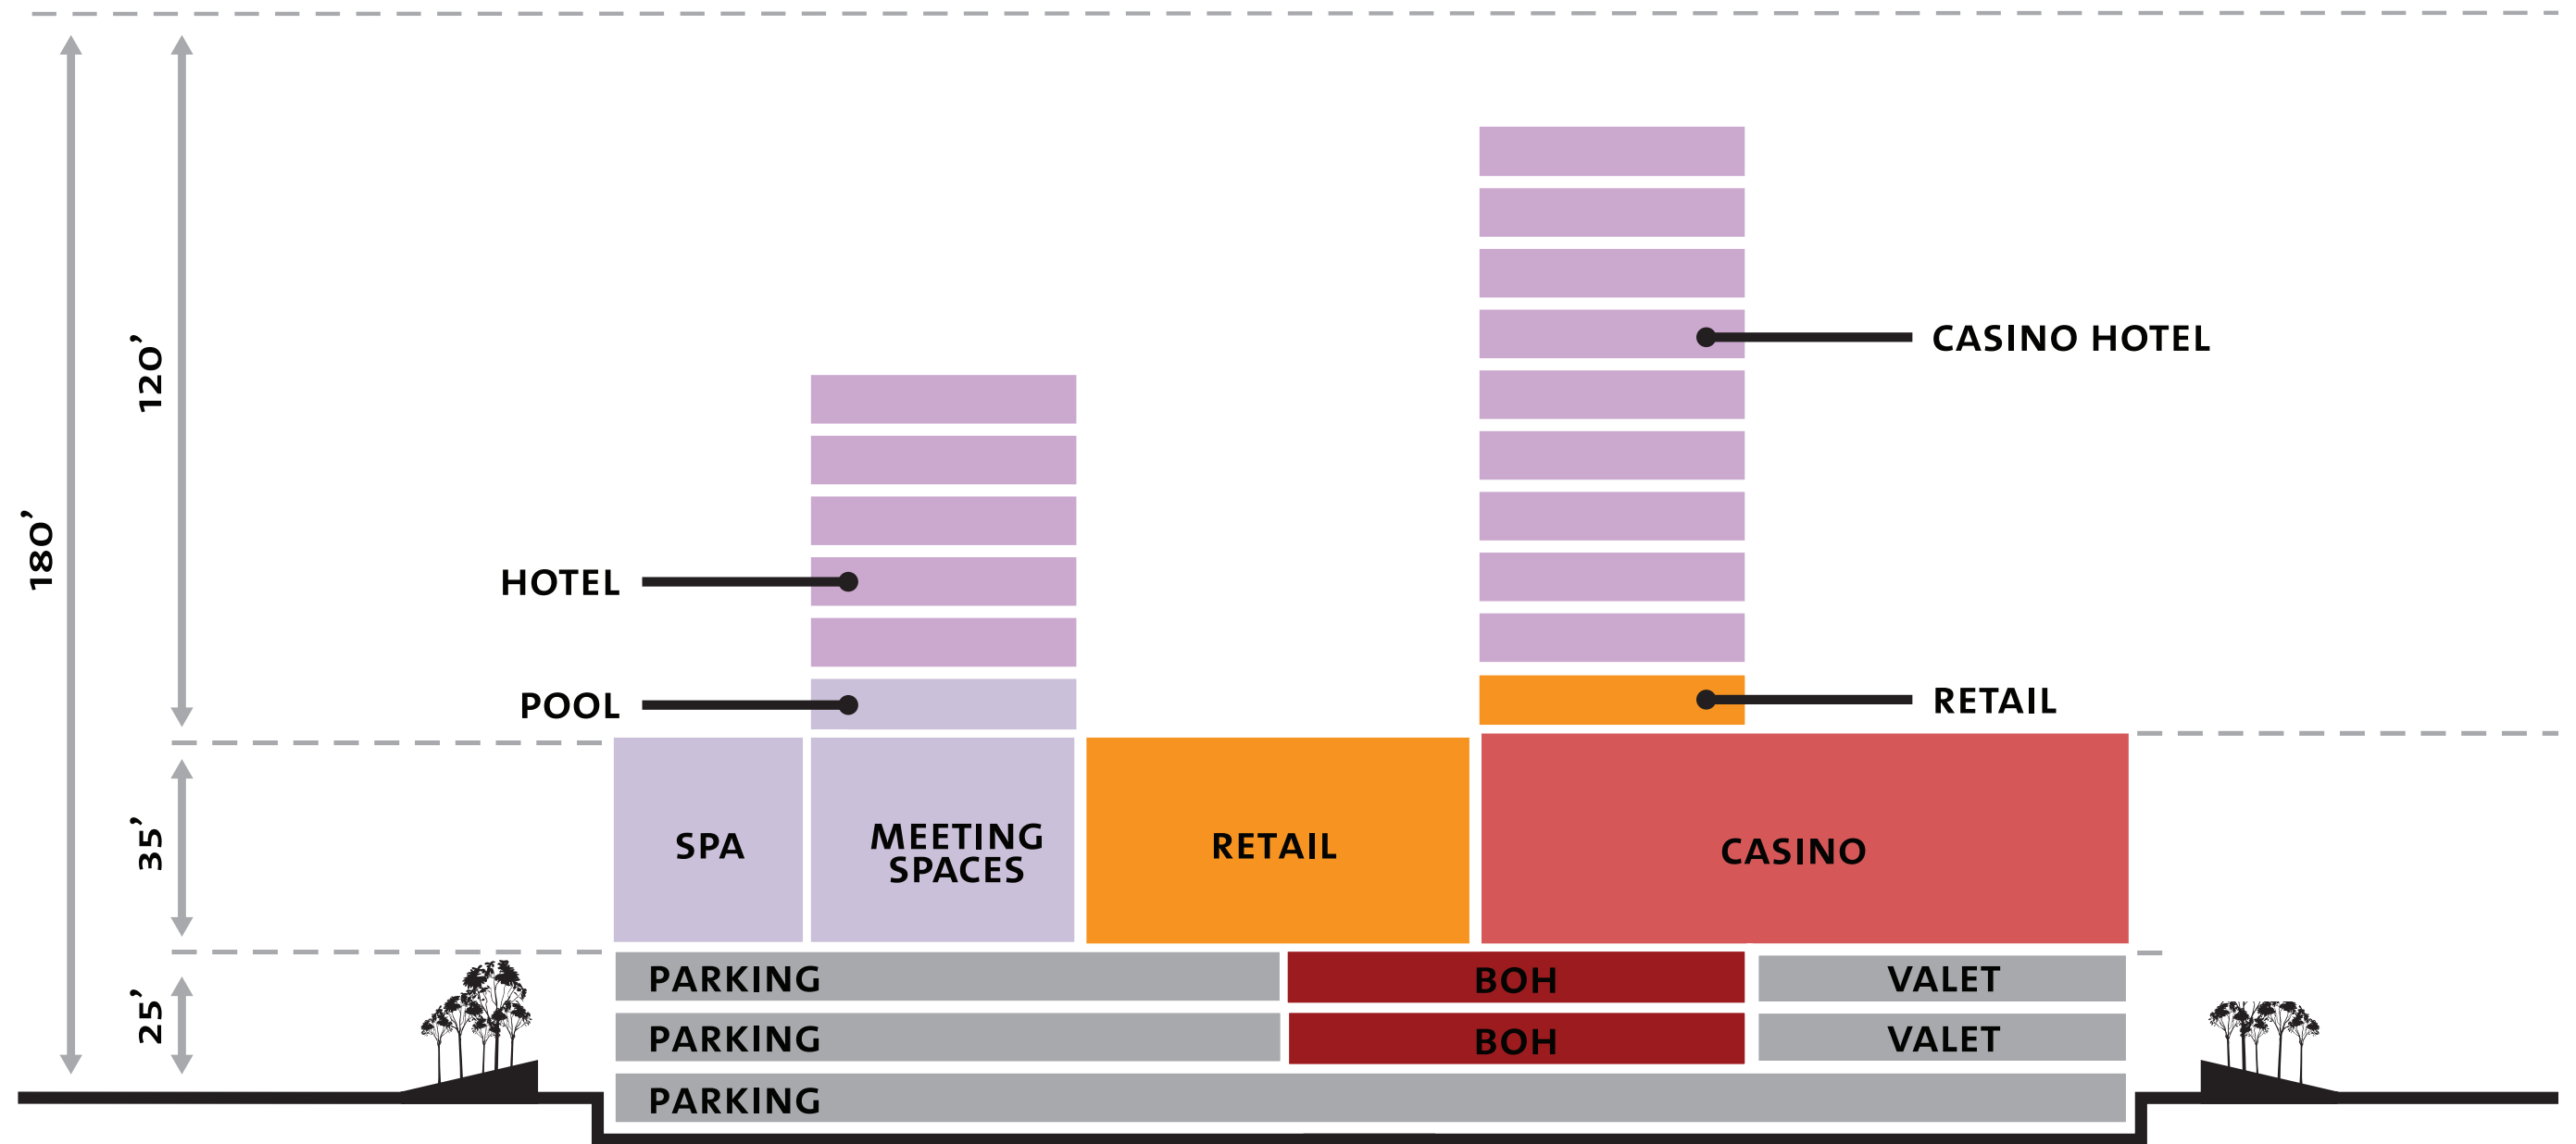

© 2013 KOHN PEDERSEN FOX ASSOCIATES PC. ALL RIGHTS RESERVED.

PROGRAM STACKING

4-5 SCHEMATIC DESIGN

KPF

Mohegan Sun Massachusetts

BUILDING & SITE DESIGN / 4-05-01

FLOOR PLANS



© 2013 KOHN PEDERSEN FOX ASSOCIATES PC. ALL RIGHTS RESERVED.


SITE PLAN

4-5 SCHEMATIC DESIGN

KPF

Mohegan Sun Massachusetts

BUILDING & SITE DESIGN / 4-05-01

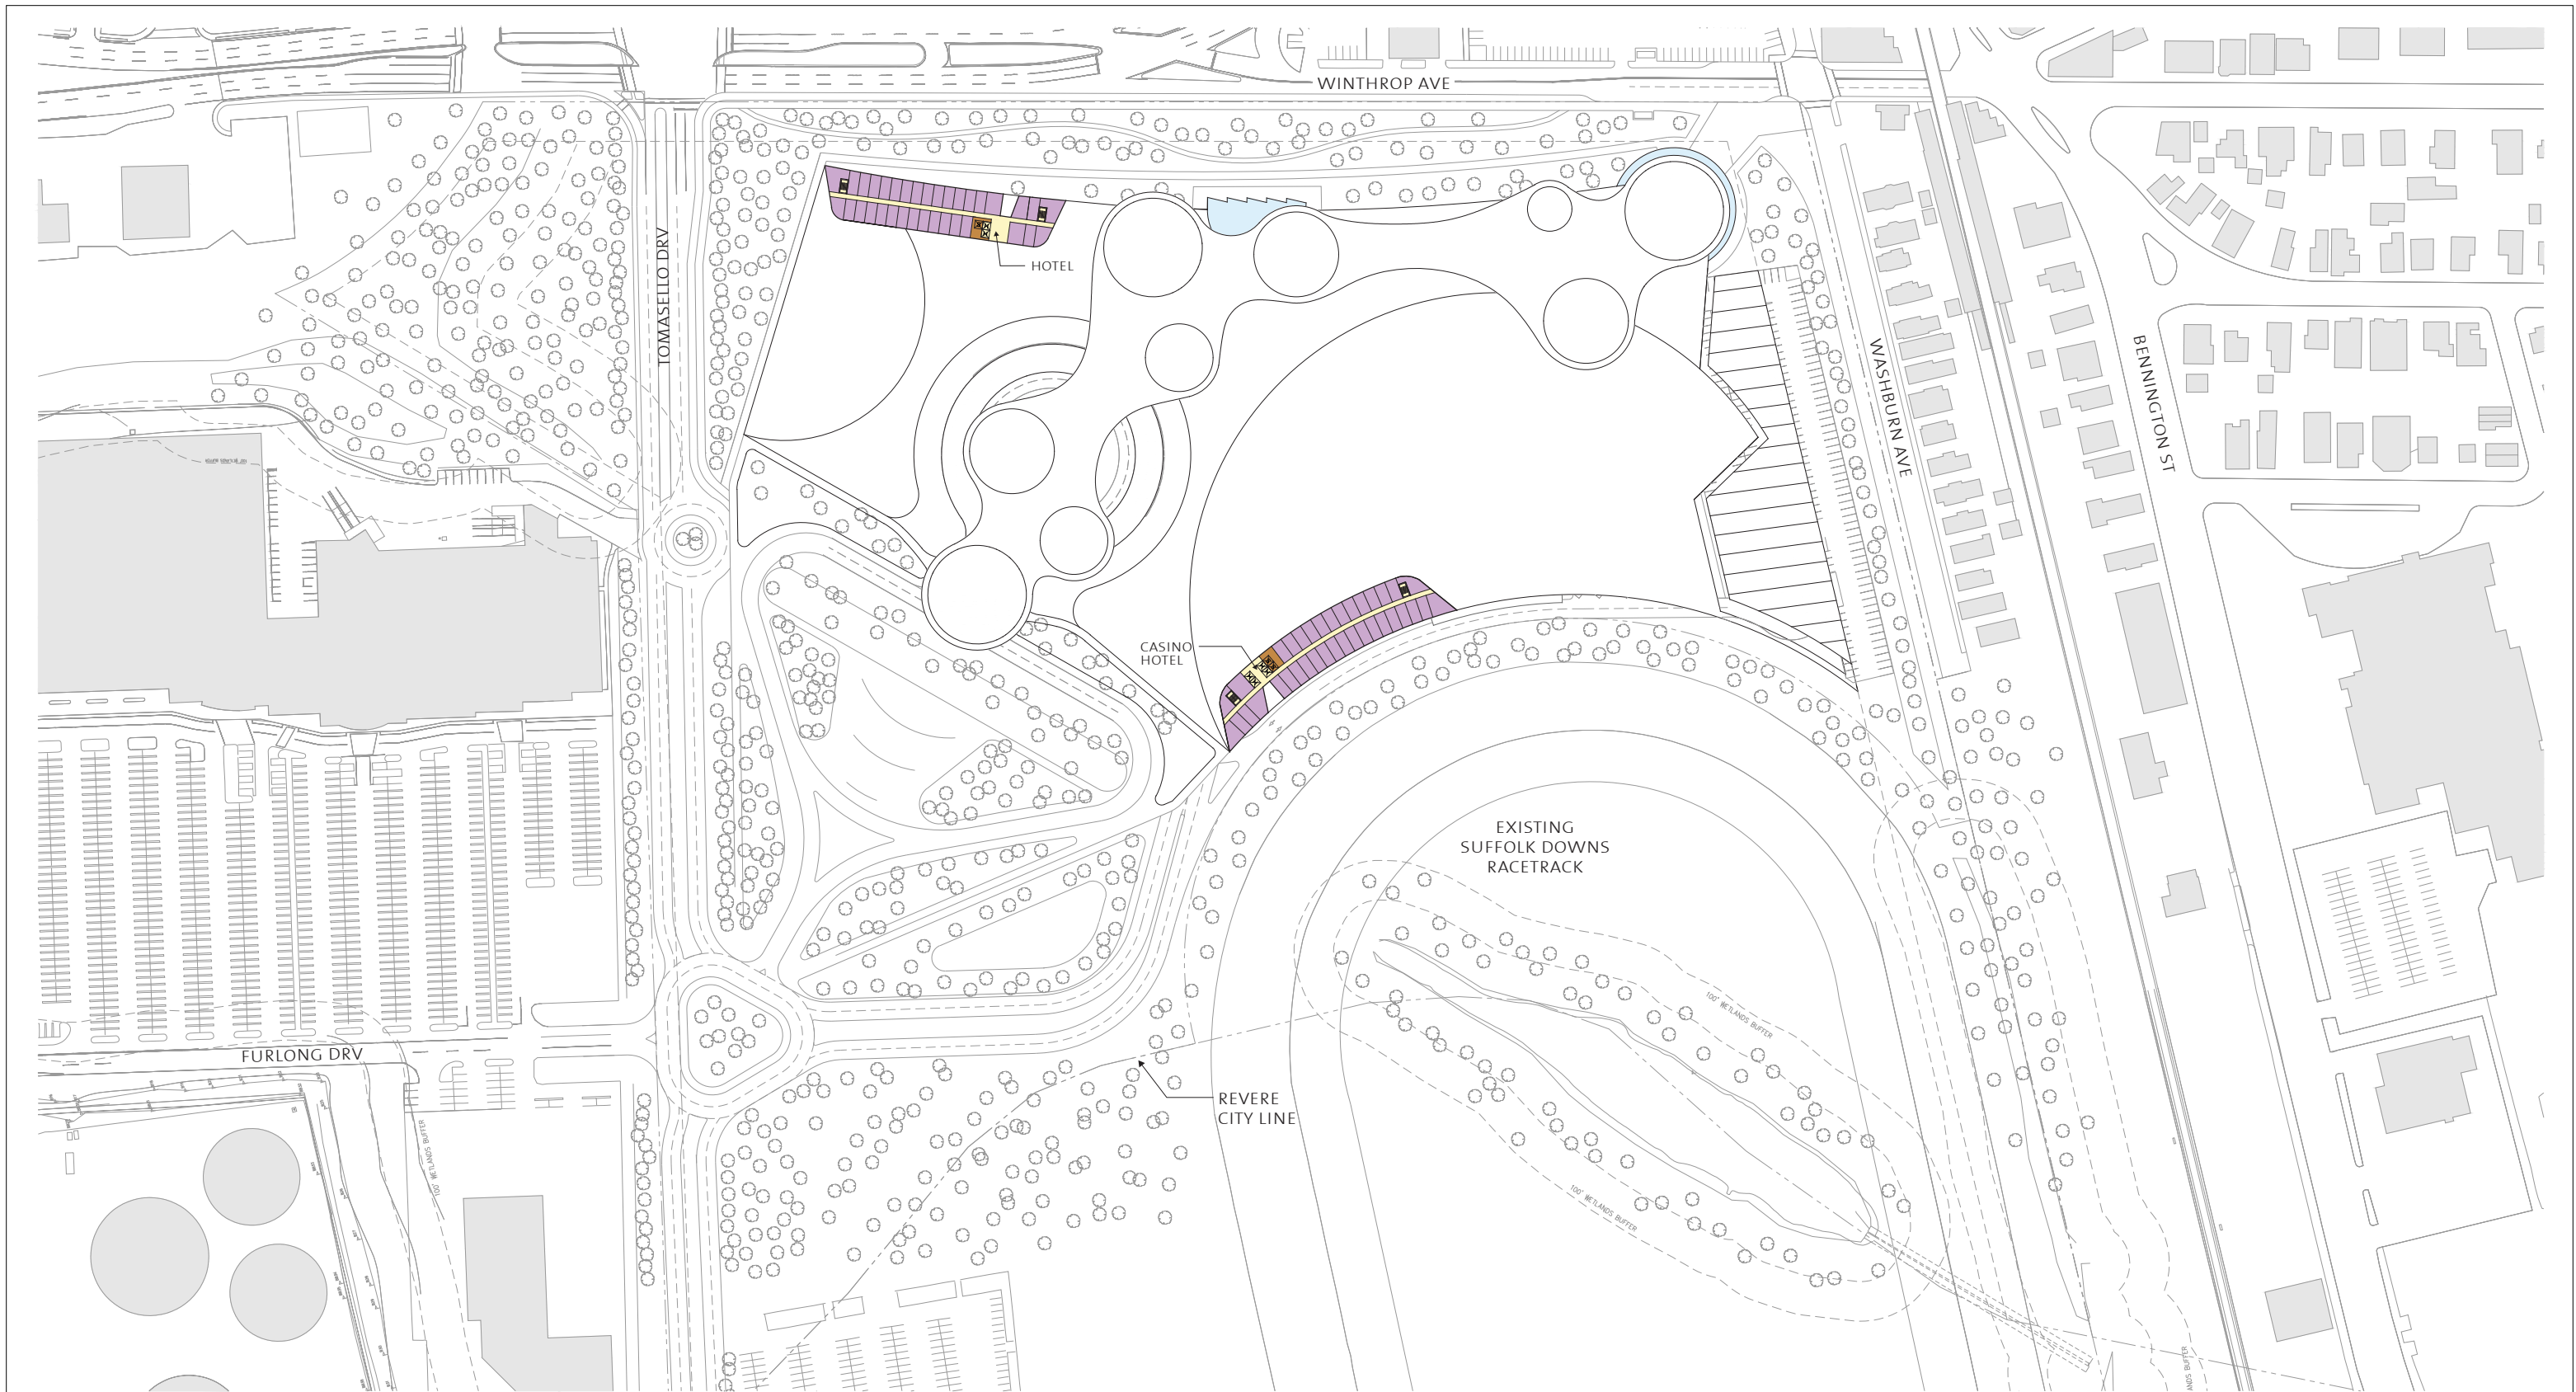

© 2013 KOHN PEDERSEN FOX ASSOCIATES PC. ALL RIGHTS RESERVED.

TYPICAL HOTEL PLAN


4-5 SCHEMATIC DESIGN

KPF

Mohegan Sun Massachusetts



BUILDING & SITE DESIGN / 4-05-01

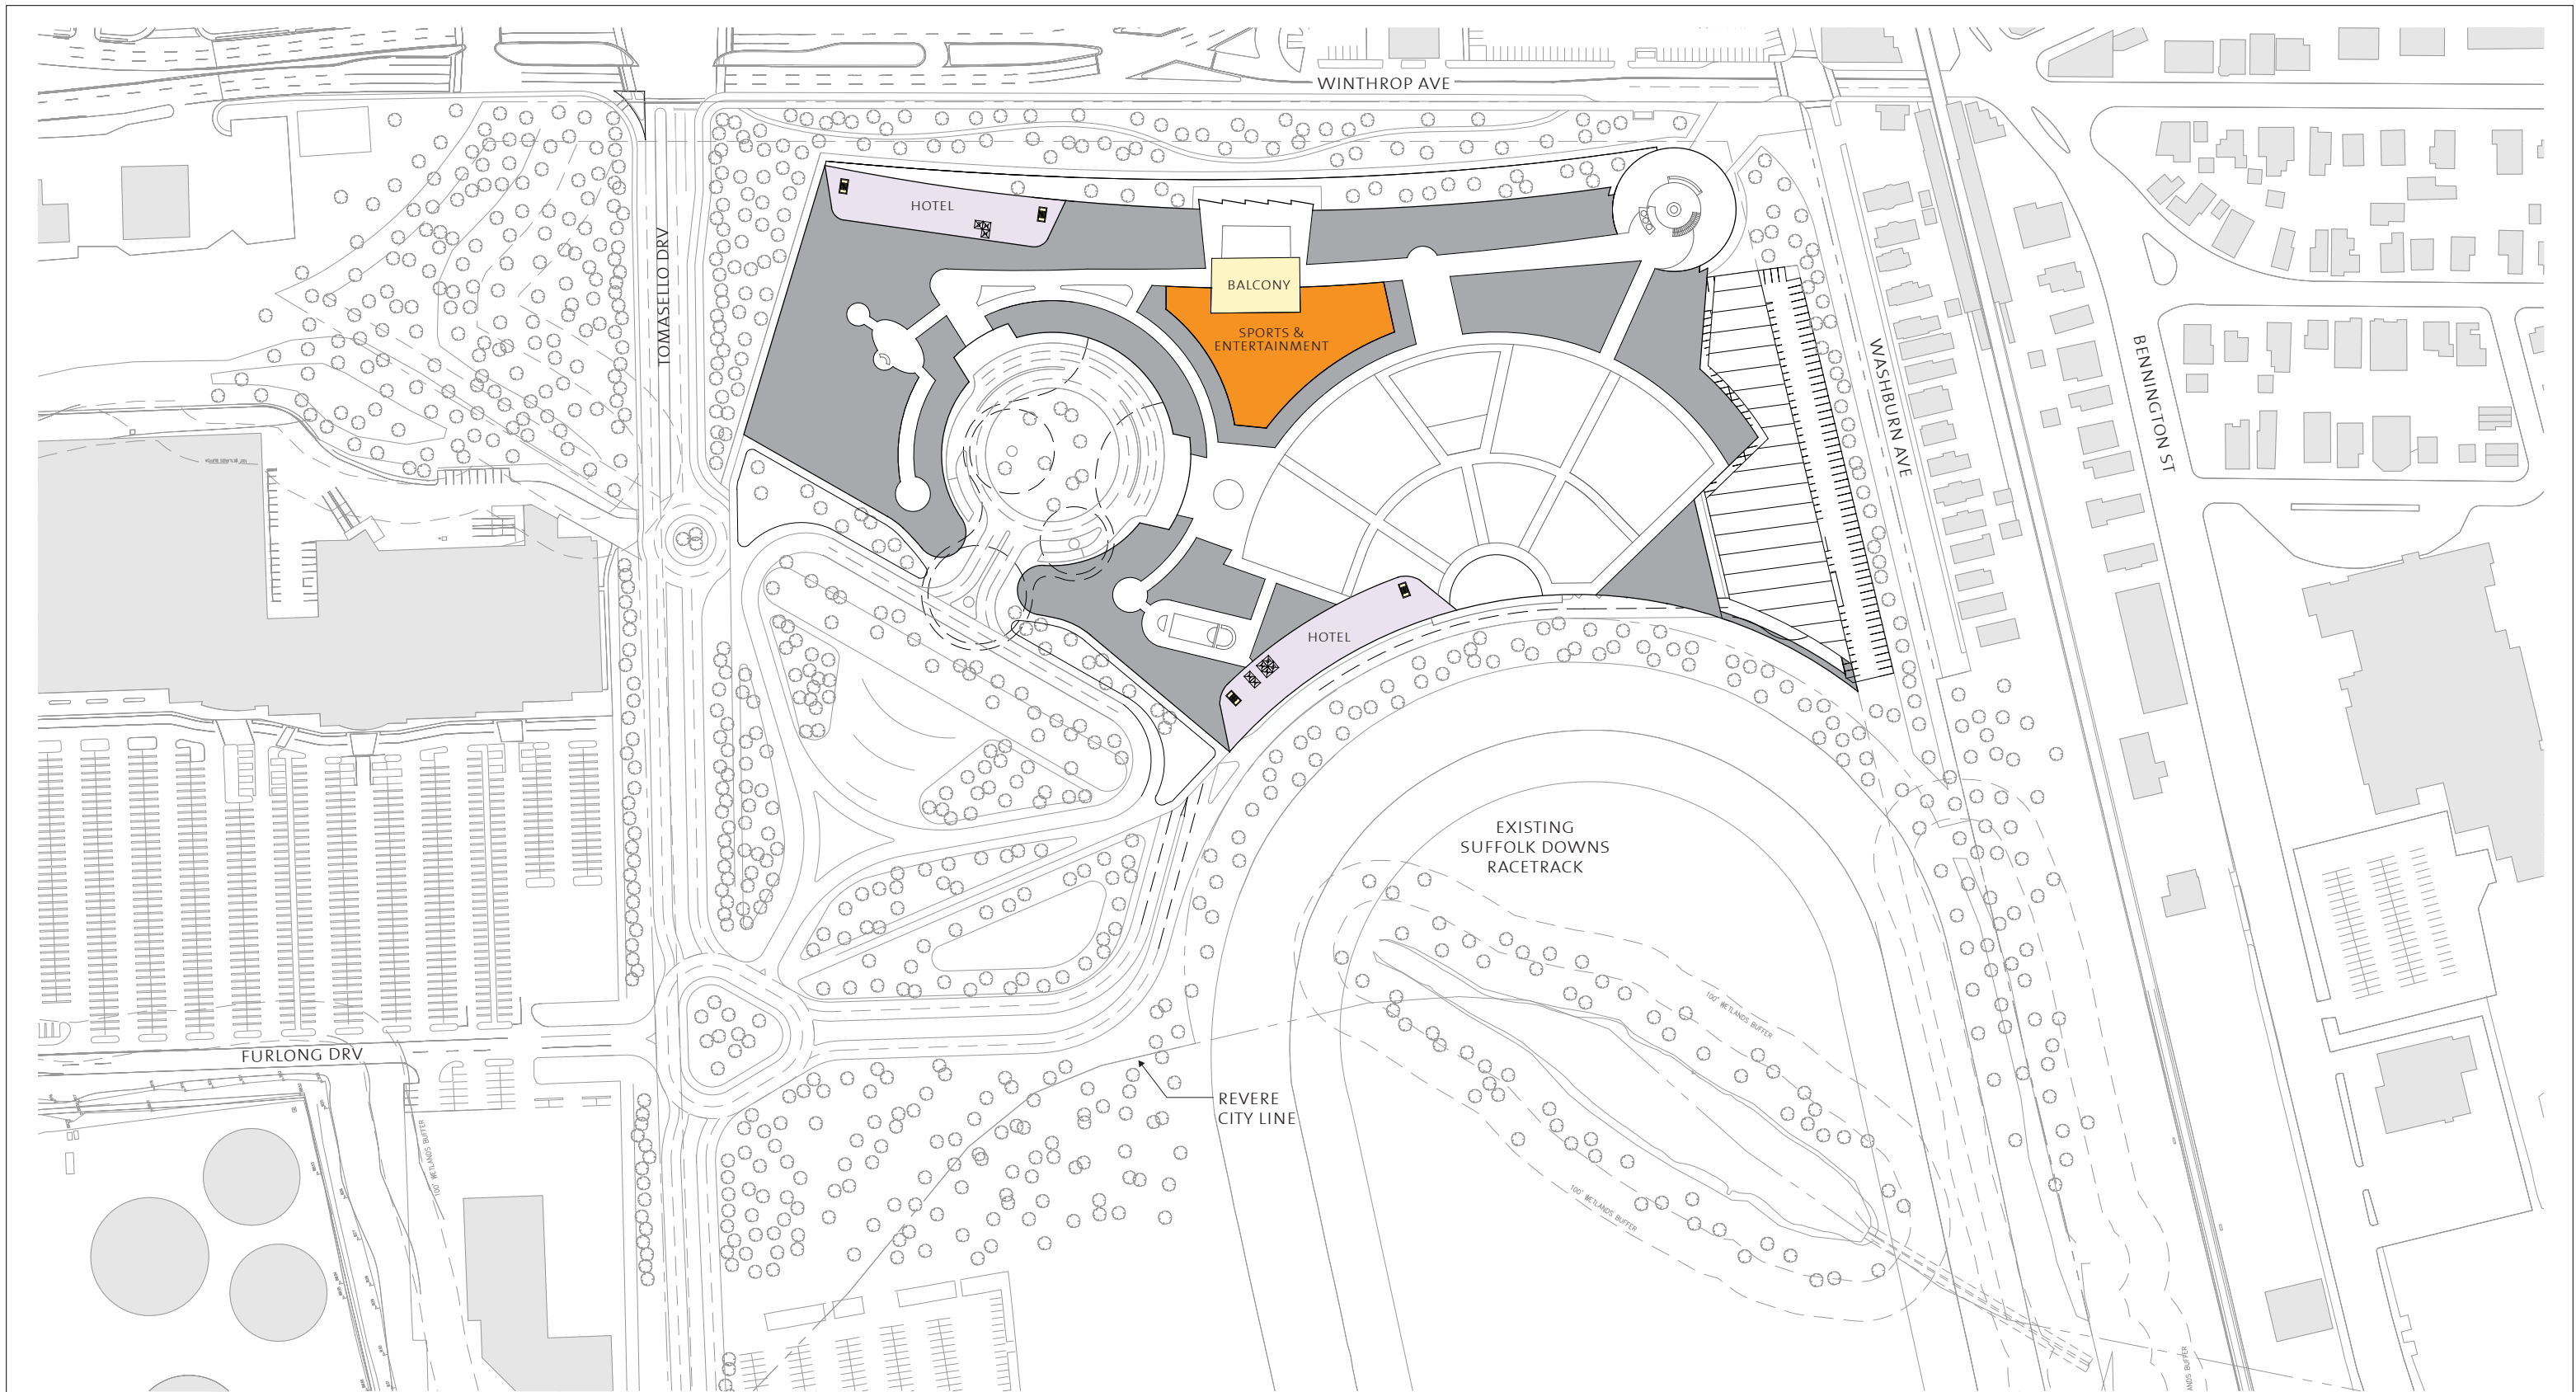

© 2013 KOHN PEDERSEN FOX ASSOCIATES PC. ALL RIGHTS RESERVED.

MEZZANINE LEVEL

4-5 SCHEMATIC DESIGN

KPF

Mohegan Sun Massachusetts



BUILDING & SITE DESIGN / 4-05-01



- CASINO PROGRAM
- CASINO FLOOR
- HOTEL
- HOTEL AMENITIES
- MEETING ROOMS
- RETAIL
- FOOD / BEVERAGE
- BACK OF HOUSE
- CIRCULATION

© 2013 KOHN PEDERSEN FOX ASSOCIATES PC. ALL RIGHTS RESERVED.

MAIN FLOORPLAN


4-5 SCHEMATIC DESIGN

KPF

Mohegan Sun Massachusetts



BUILDING & SITE DESIGN / 4-05-01

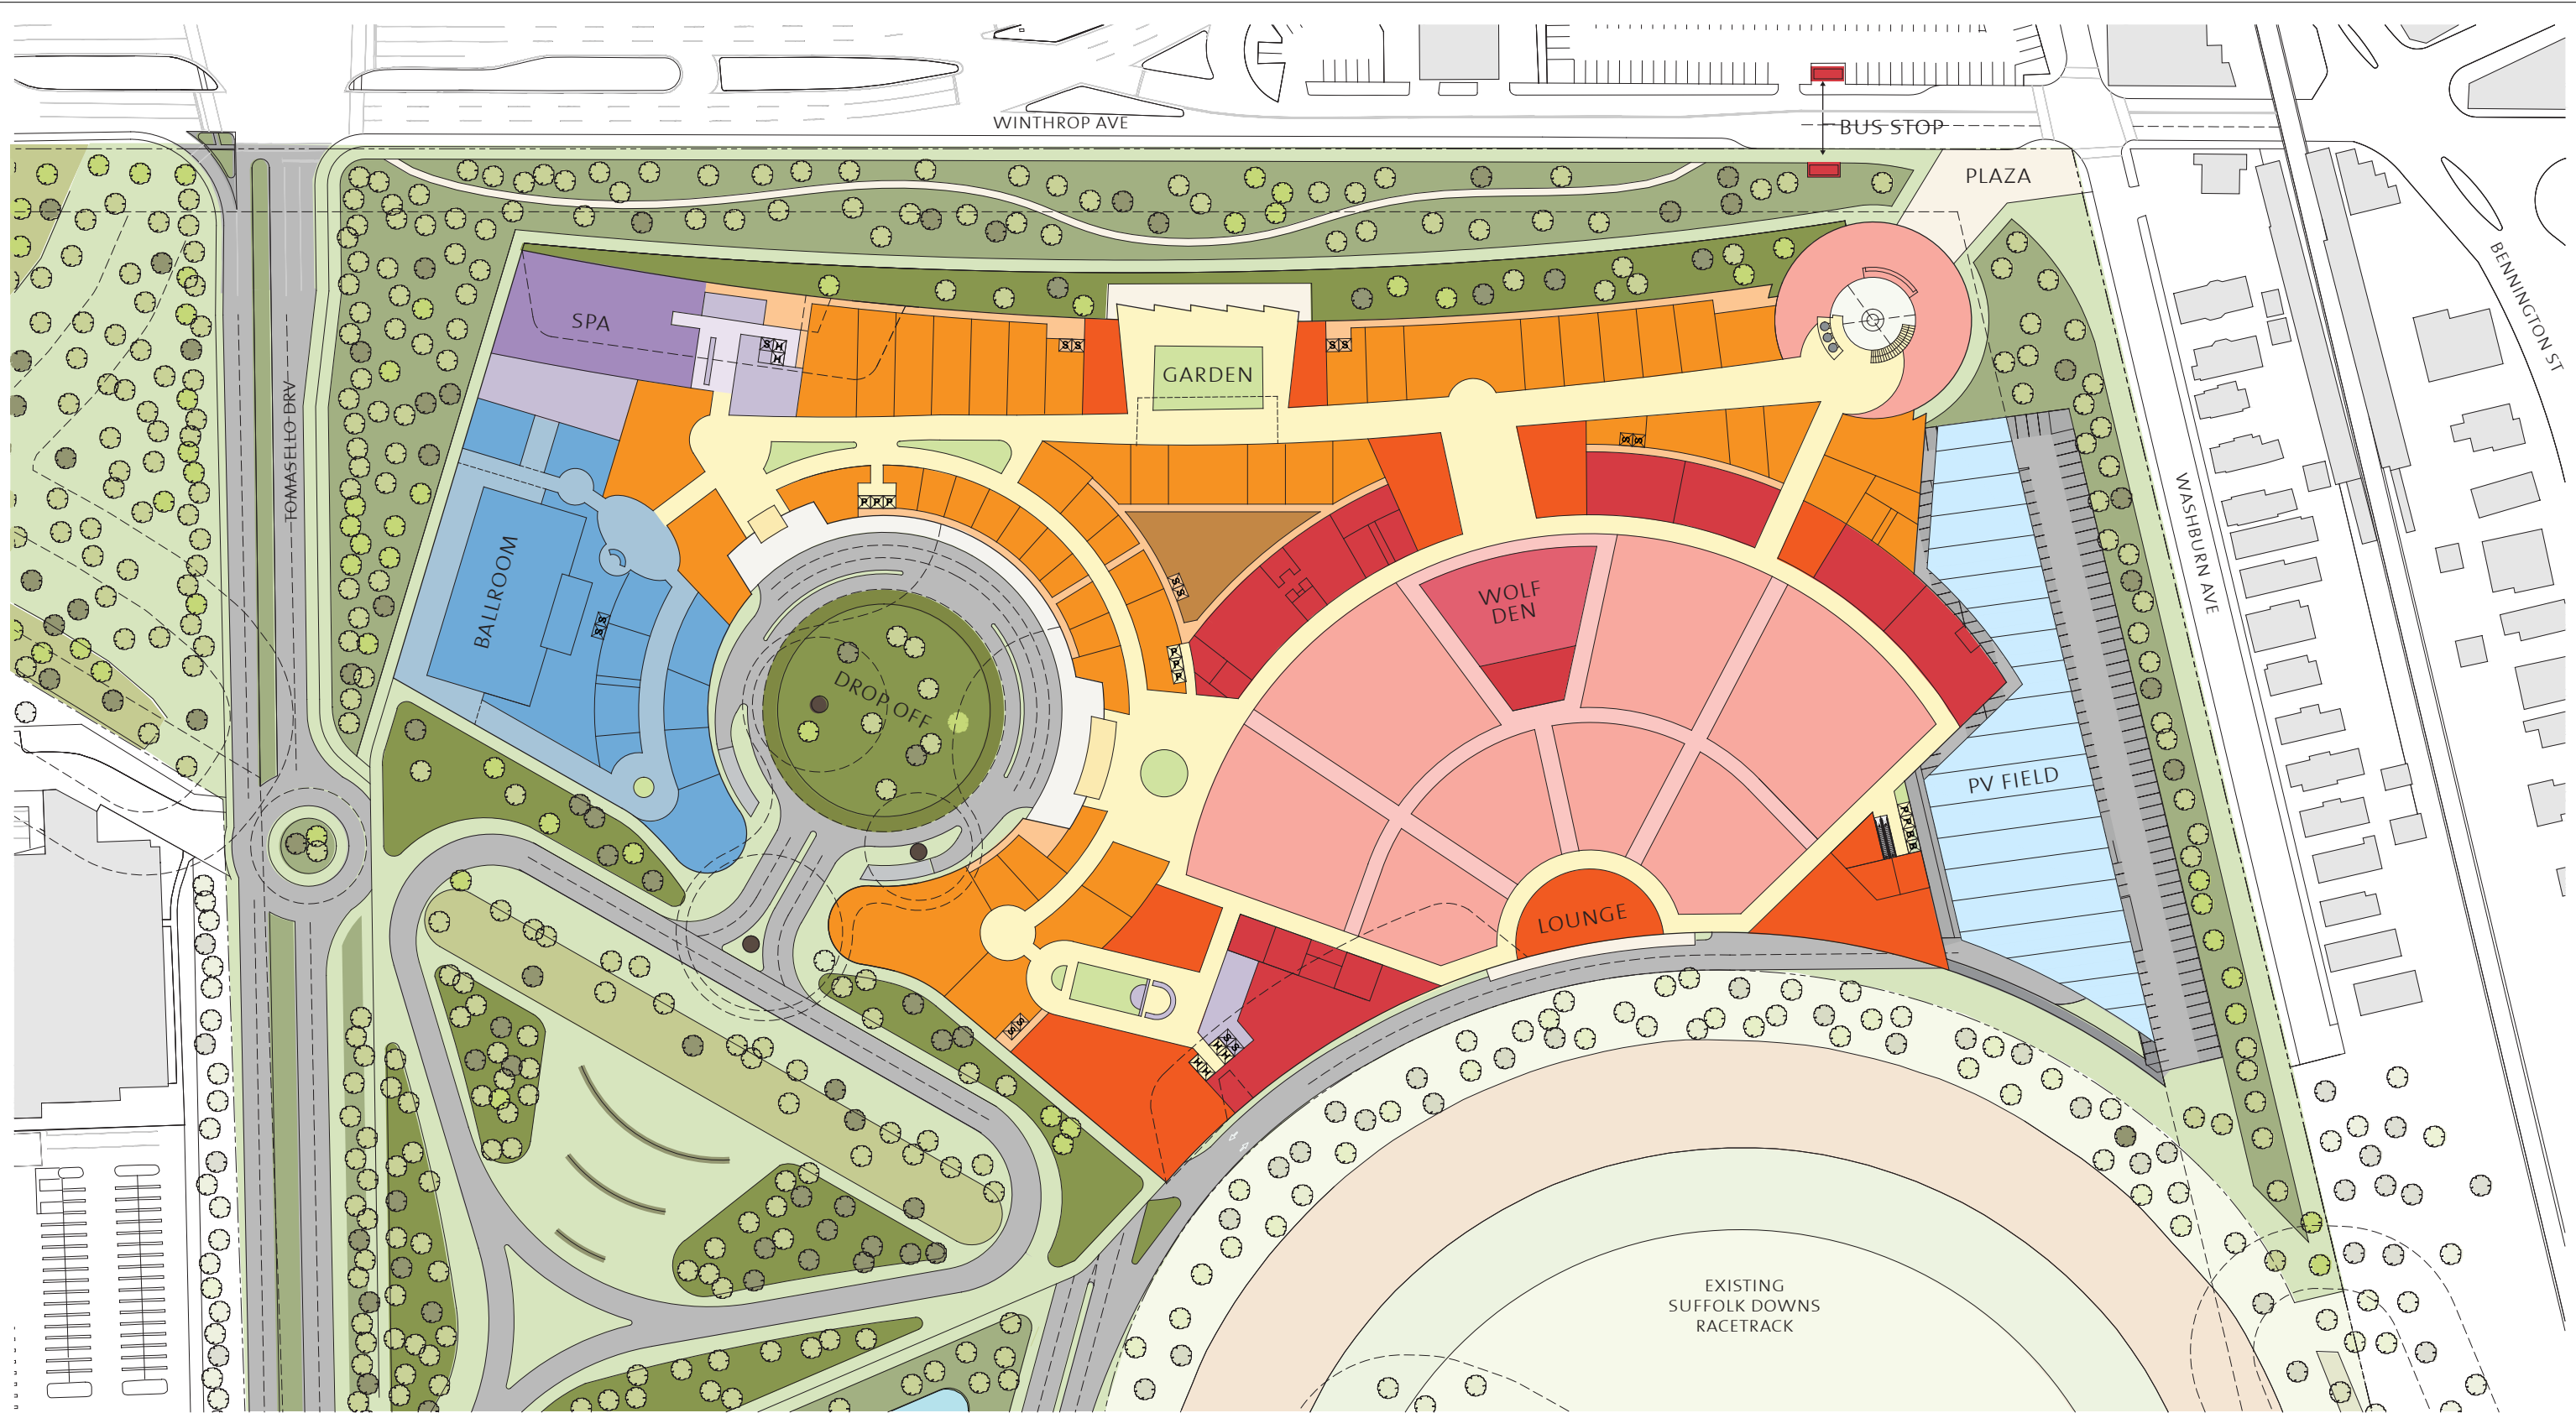

© 2013 KOHN PEDERSEN FOX ASSOCIATES PC. ALL RIGHTS RESERVED.


MAIN FLOORPLAN ENLARGED

4-5 SCHEMATIC DESIGN

KPF
Mohegan Sun Massachusetts

1/64"=1'-0" /


BUILDING & SITE DESIGN / 4-05-01

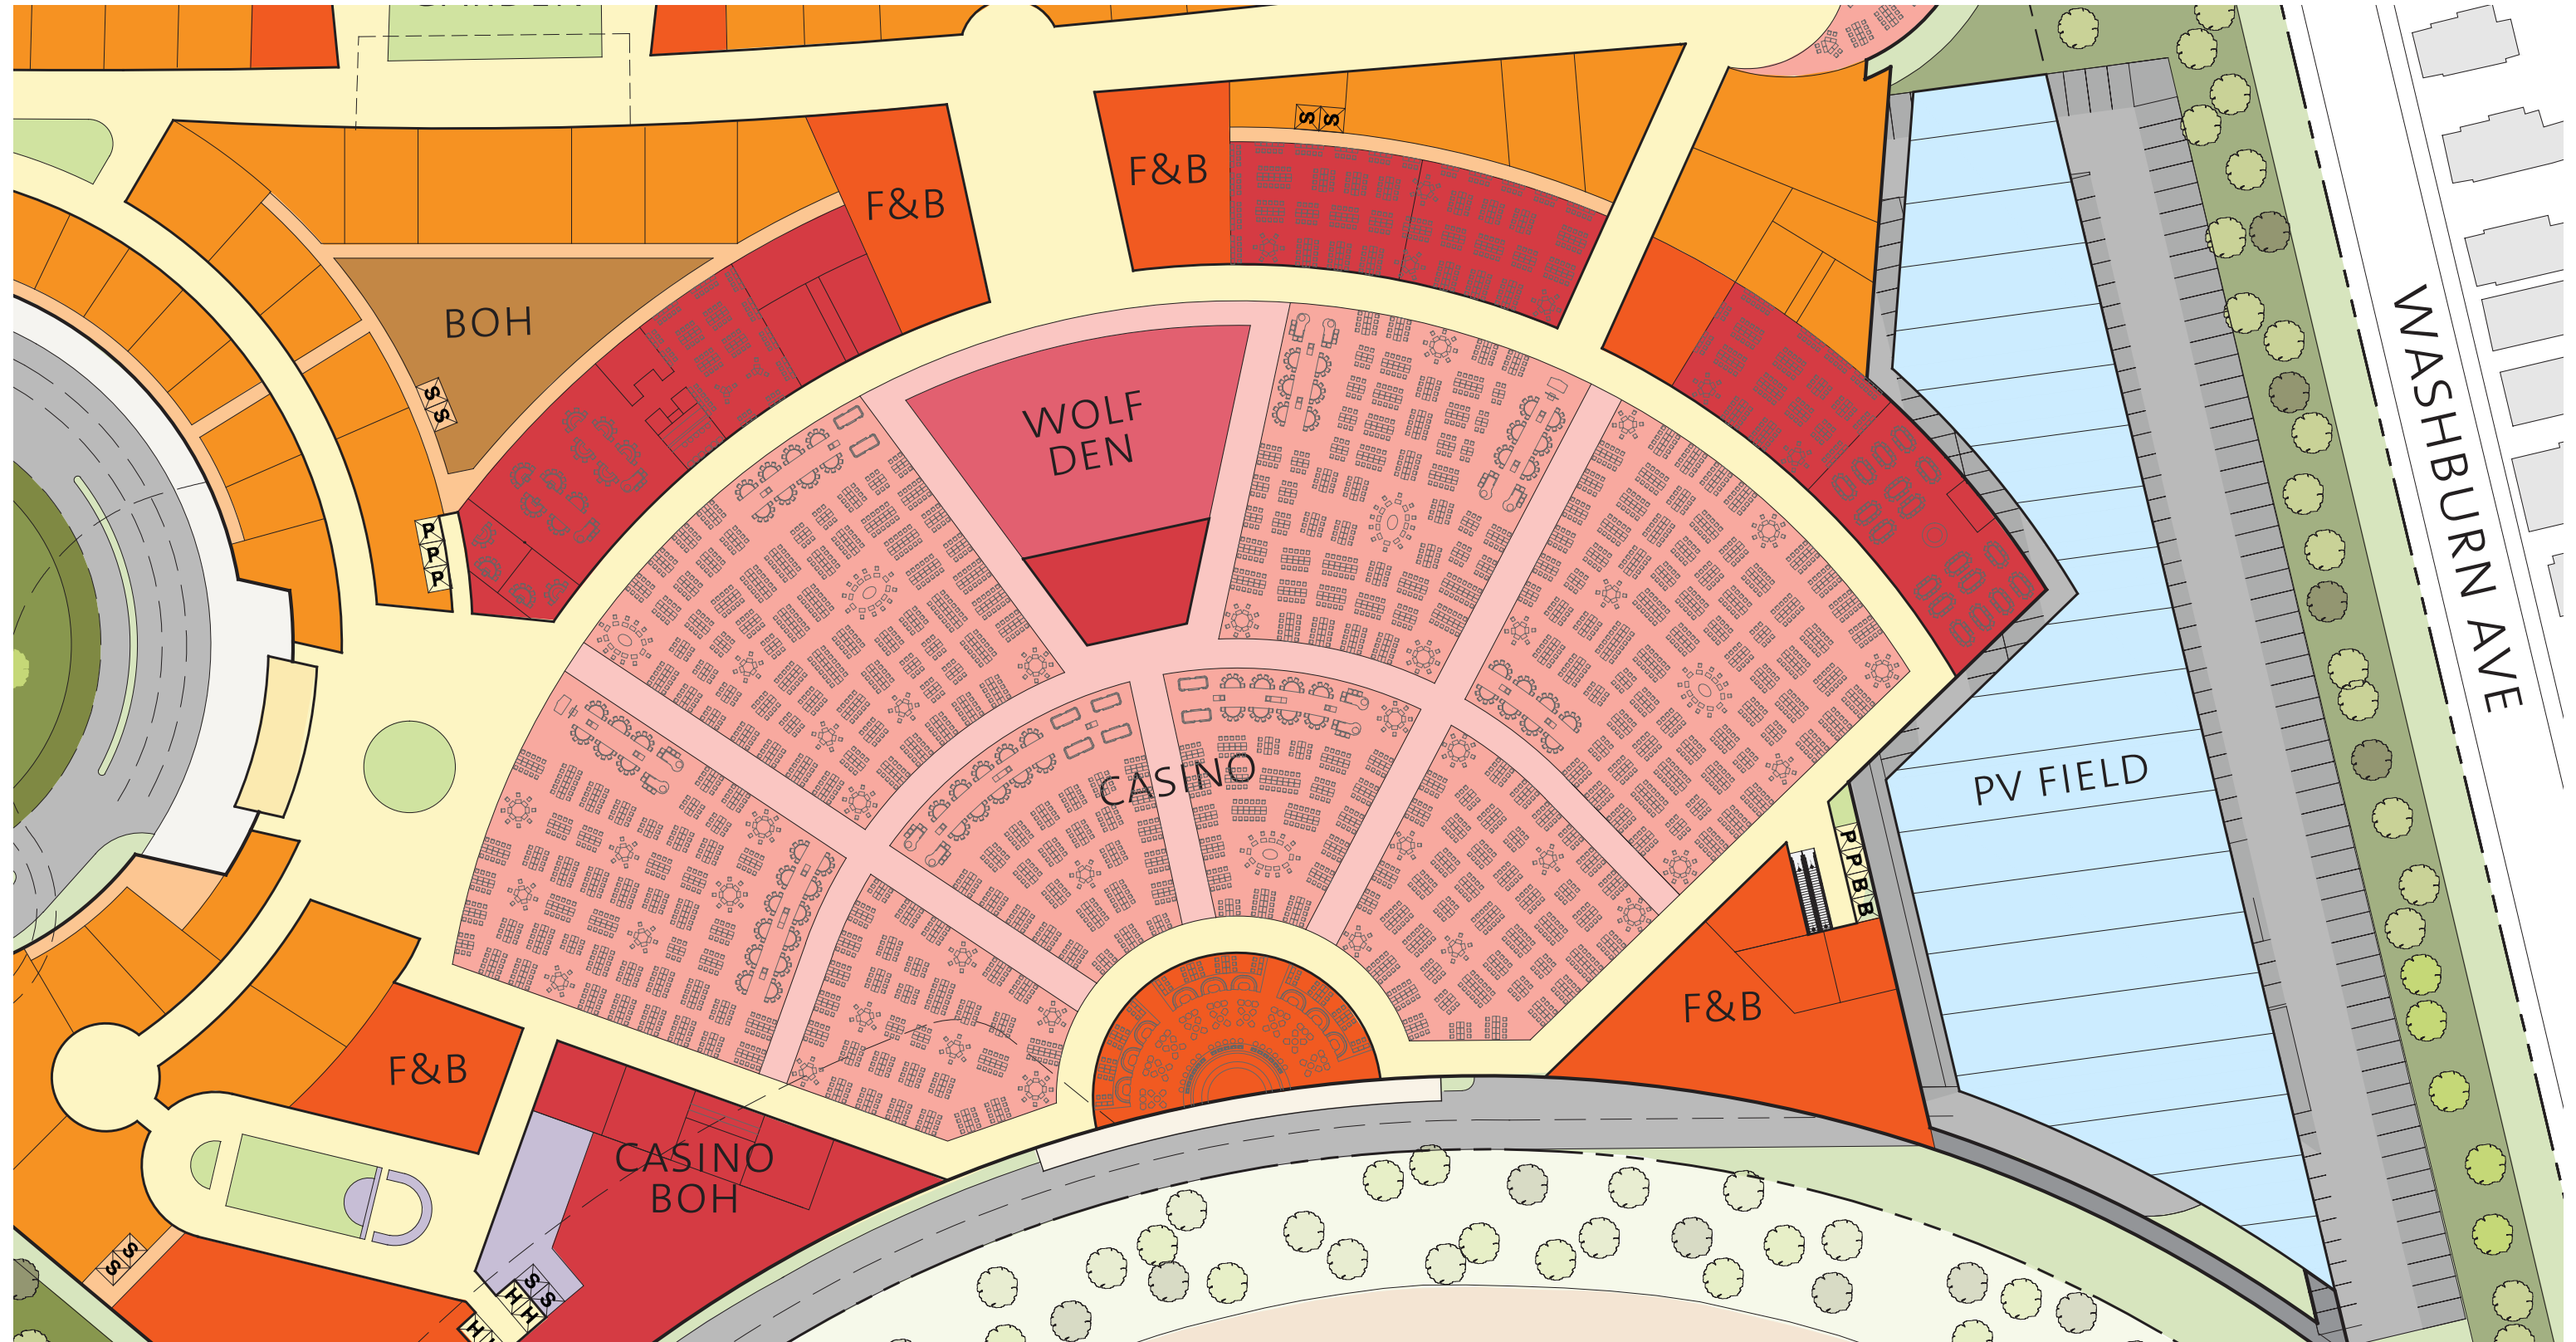

MAIN GAMING LAYOUT

© 2013 KOHN PEDERSEN FOX ASSOCIATES PC. ALL RIGHTS RESERVED.

4-5 SCHEMATIC DESIGN

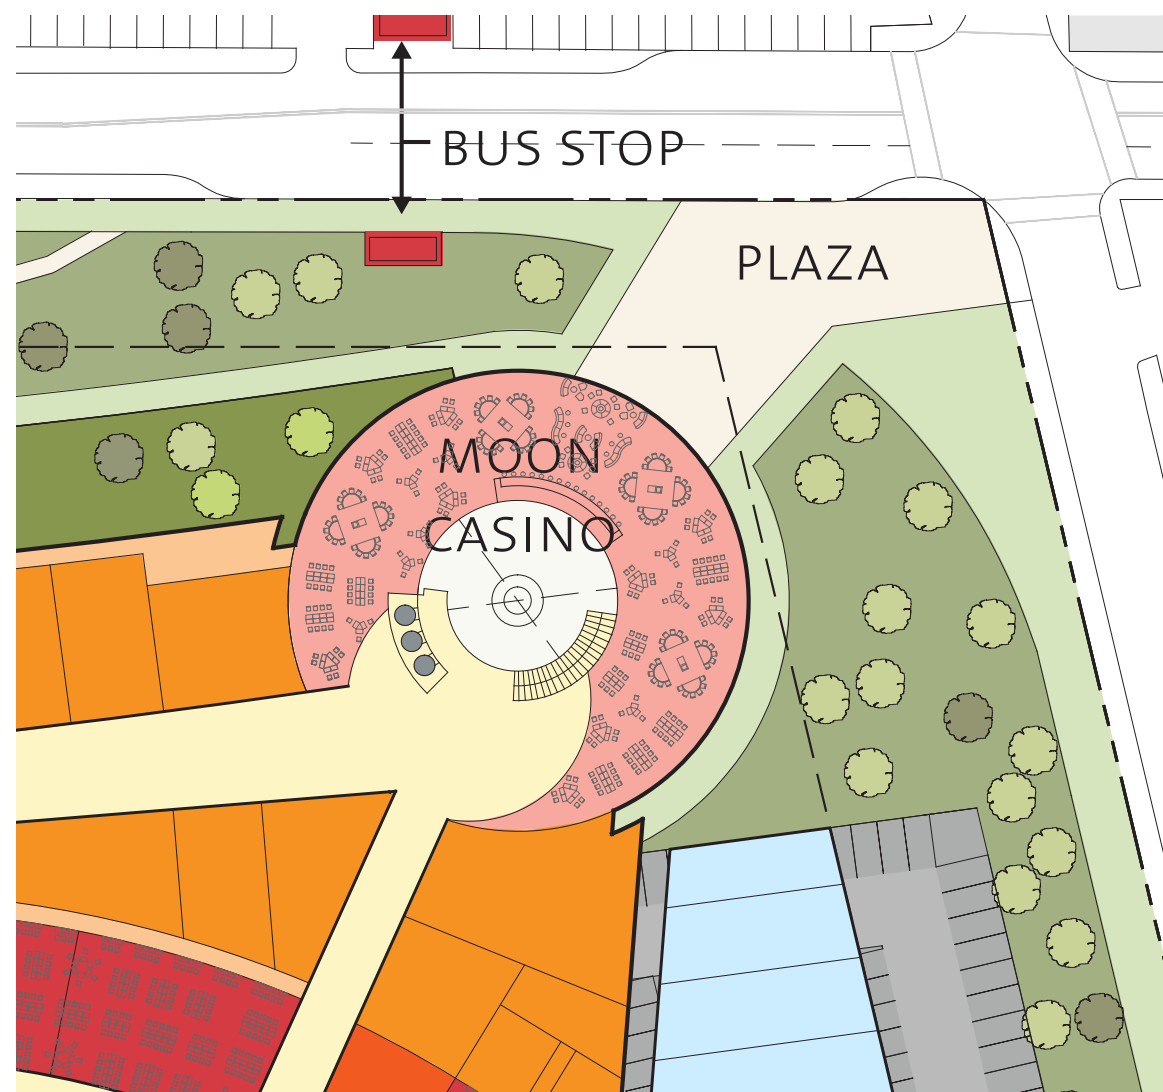

© 2013 KOHN PEDERSEN FOX ASSOCIATES PC. ALL RIGHTS RESERVED.

GAMING LAYOUT



© 2013 KOHN PEDERSEN FOX ASSOCIATES PC. ALL RIGHTS RESERVED.


BEACHMONT ENTRY

MOON CASINO

4-5 SCHEMATIC DESIGN

KPF

Mohegan Sun Massachusetts

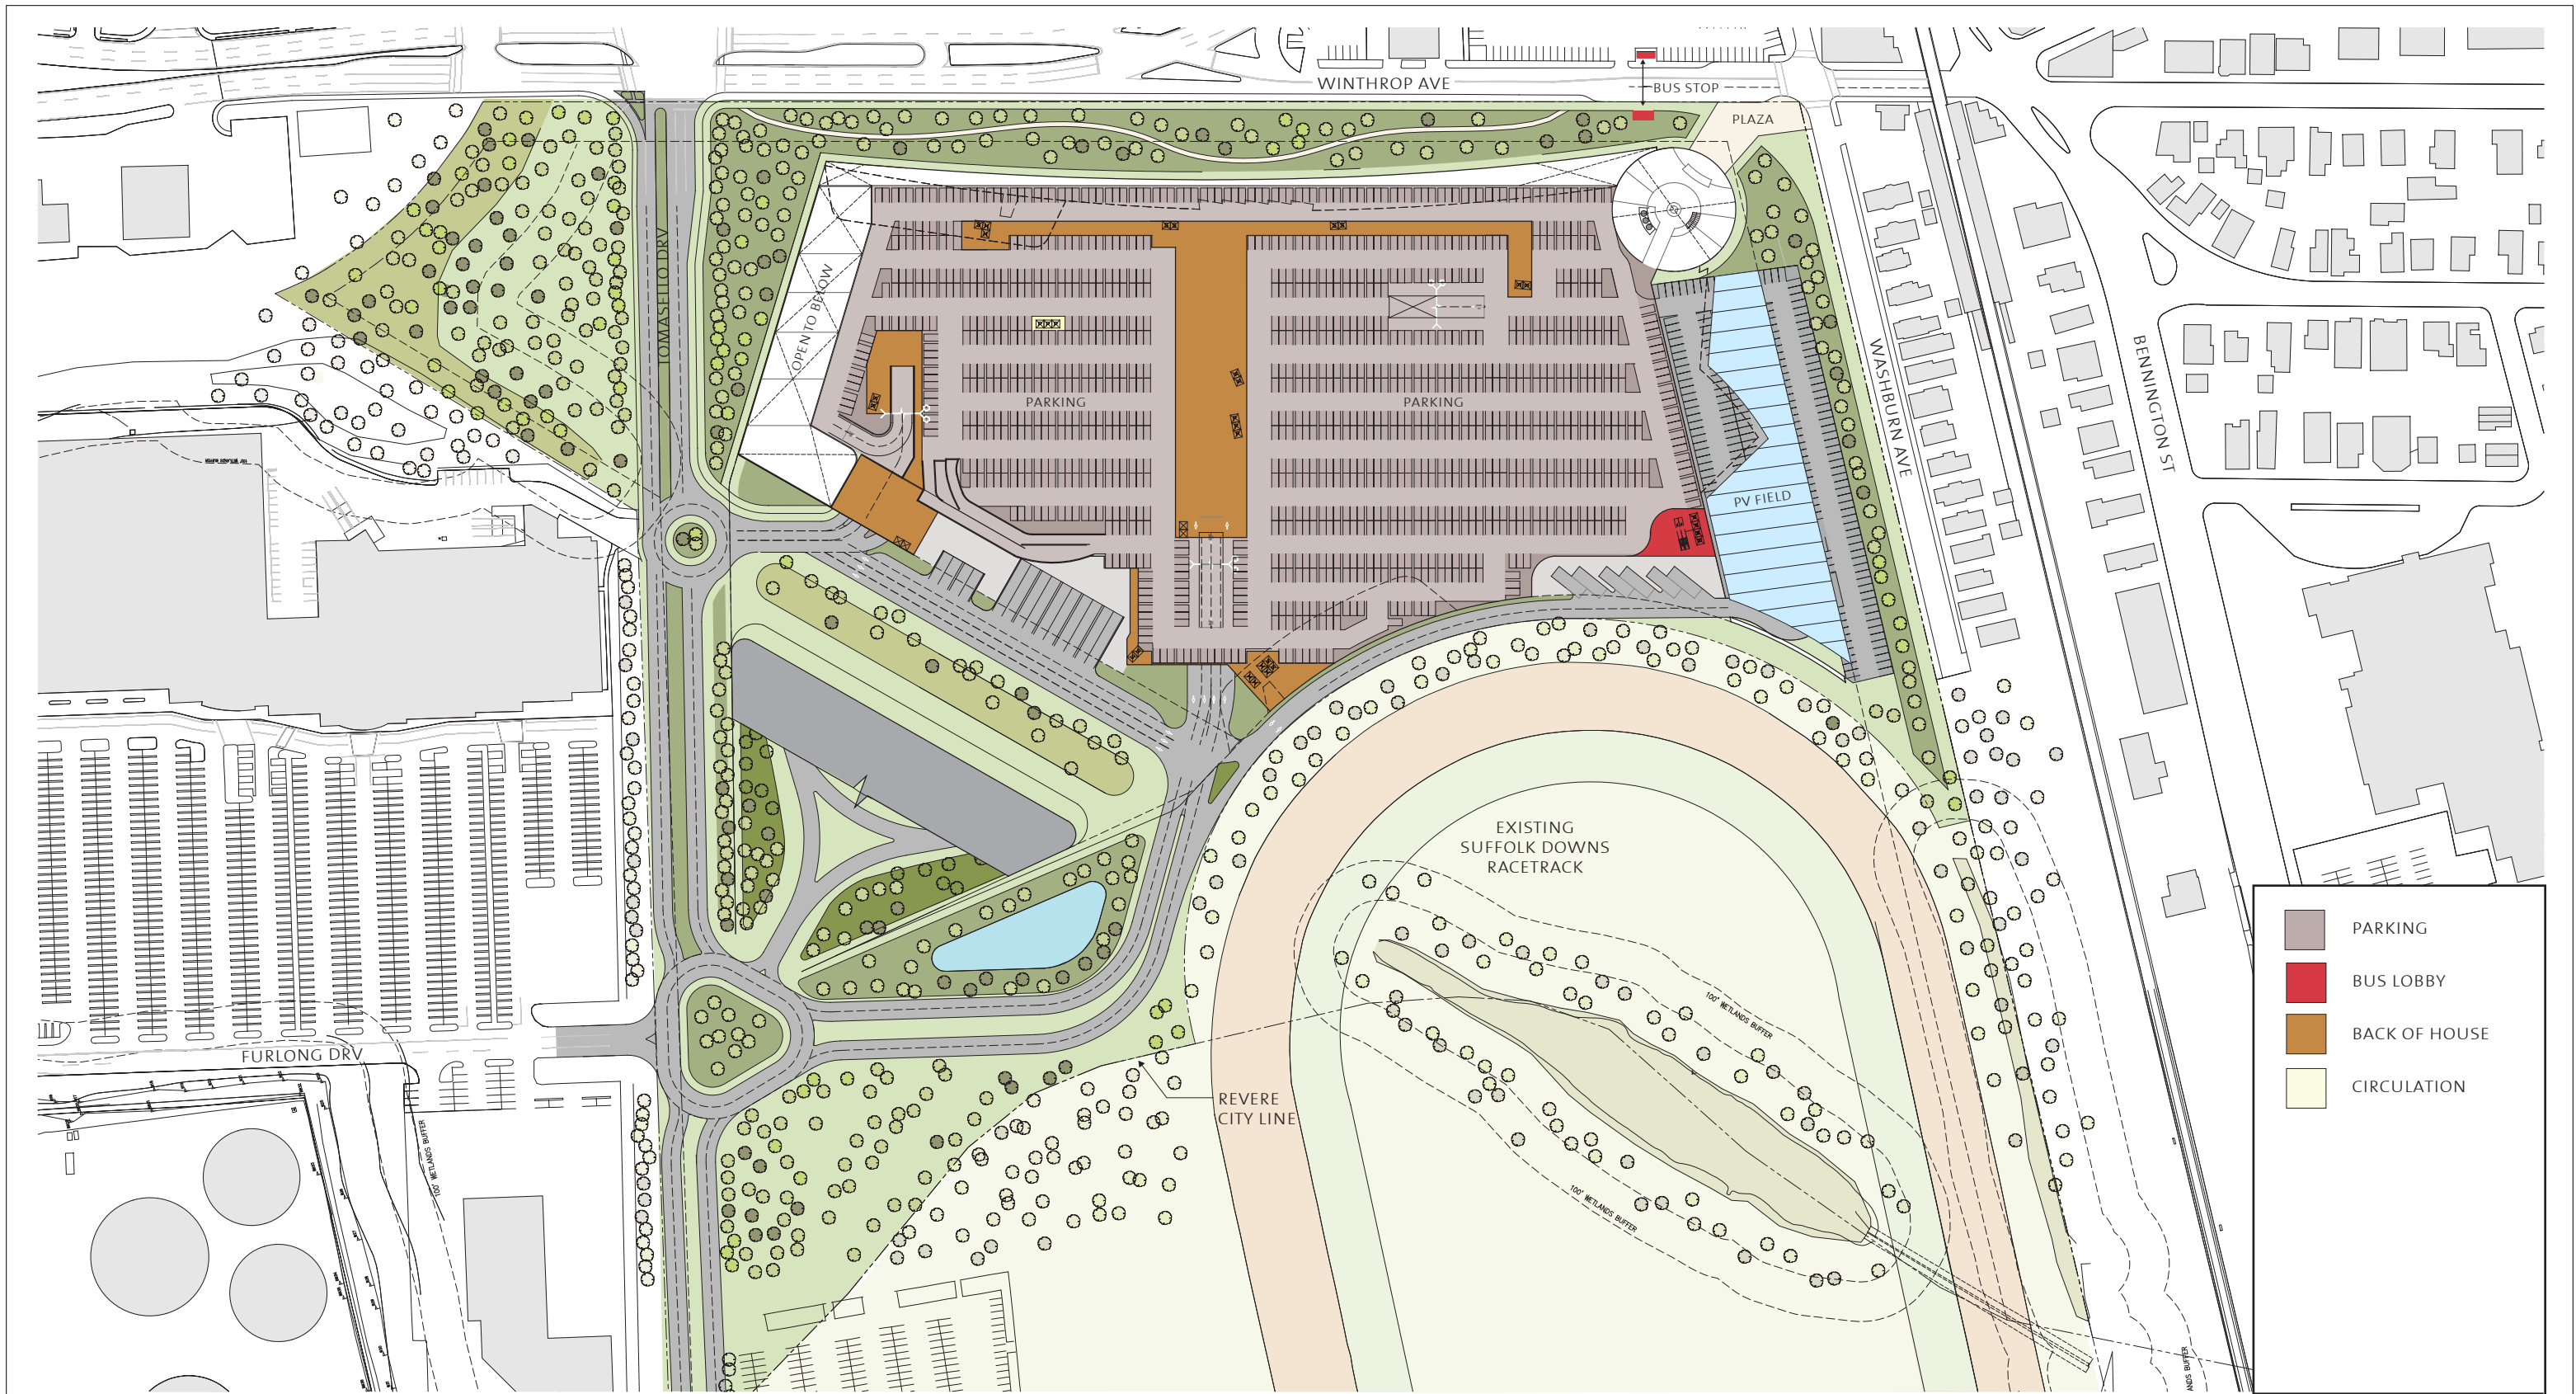

© 2013 KOHN PEDERSEN FOX ASSOCIATES PC. ALL RIGHTS RESERVED.

PARKING LEVEL 1


4-5 SCHEMATIC DESIGN

KPF

Mohegan Sun Massachusetts



BUILDING & SITE DESIGN / 4-05-01

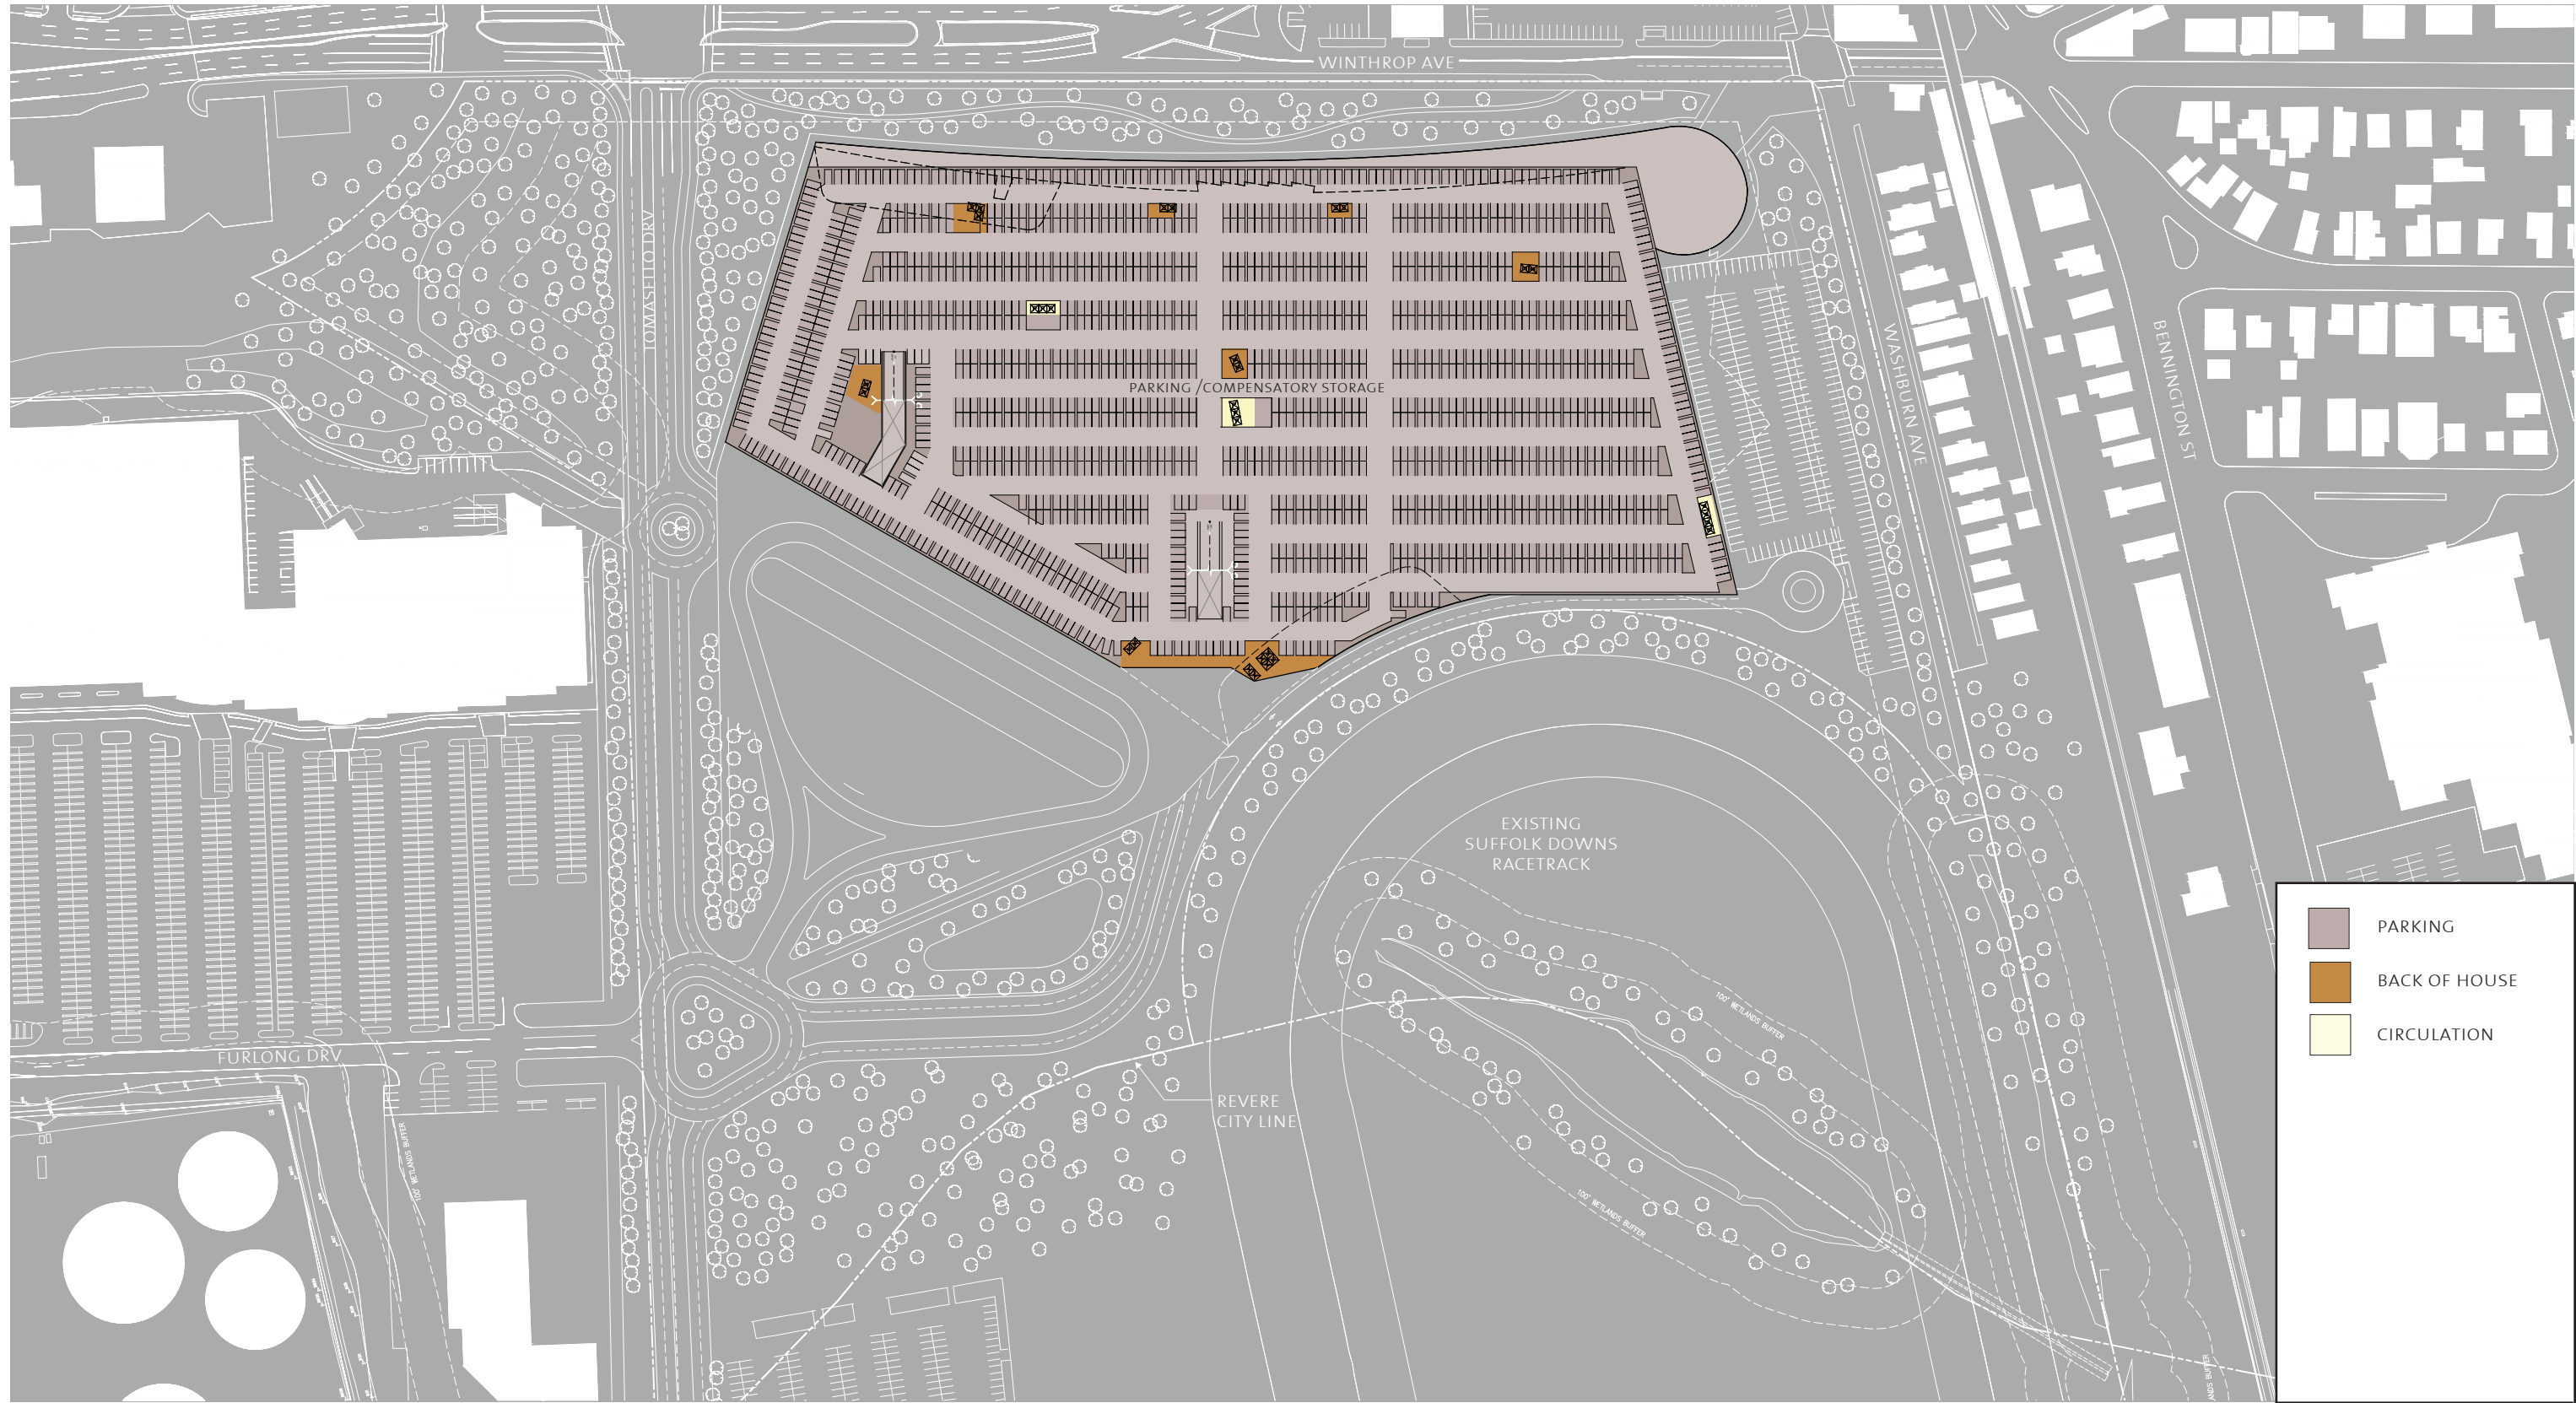

© 2013 KOHN PEDERSEN FOX ASSOCIATES PC. ALL RIGHTS RESERVED.

PARKING LEVEL 3

4-5 SCHEMATIC DESIGN

KPF
Mohegan Sun Massachusetts



BUILDING & SITE DESIGN / 4-05-01