


- ☆ Deciduous/Evergreen Tree
- +—+—+— Stone Wall with Metal Fence
- +—+—+— Metal Fence
- x—x—x—x— Stone Wall with Chain Link Fence
- x—x—x—x— Chain Link Fence
- - - - - Ex. Contour
- Monument
- — — — — Drive
- — — — — Property Line
- Wood Fence

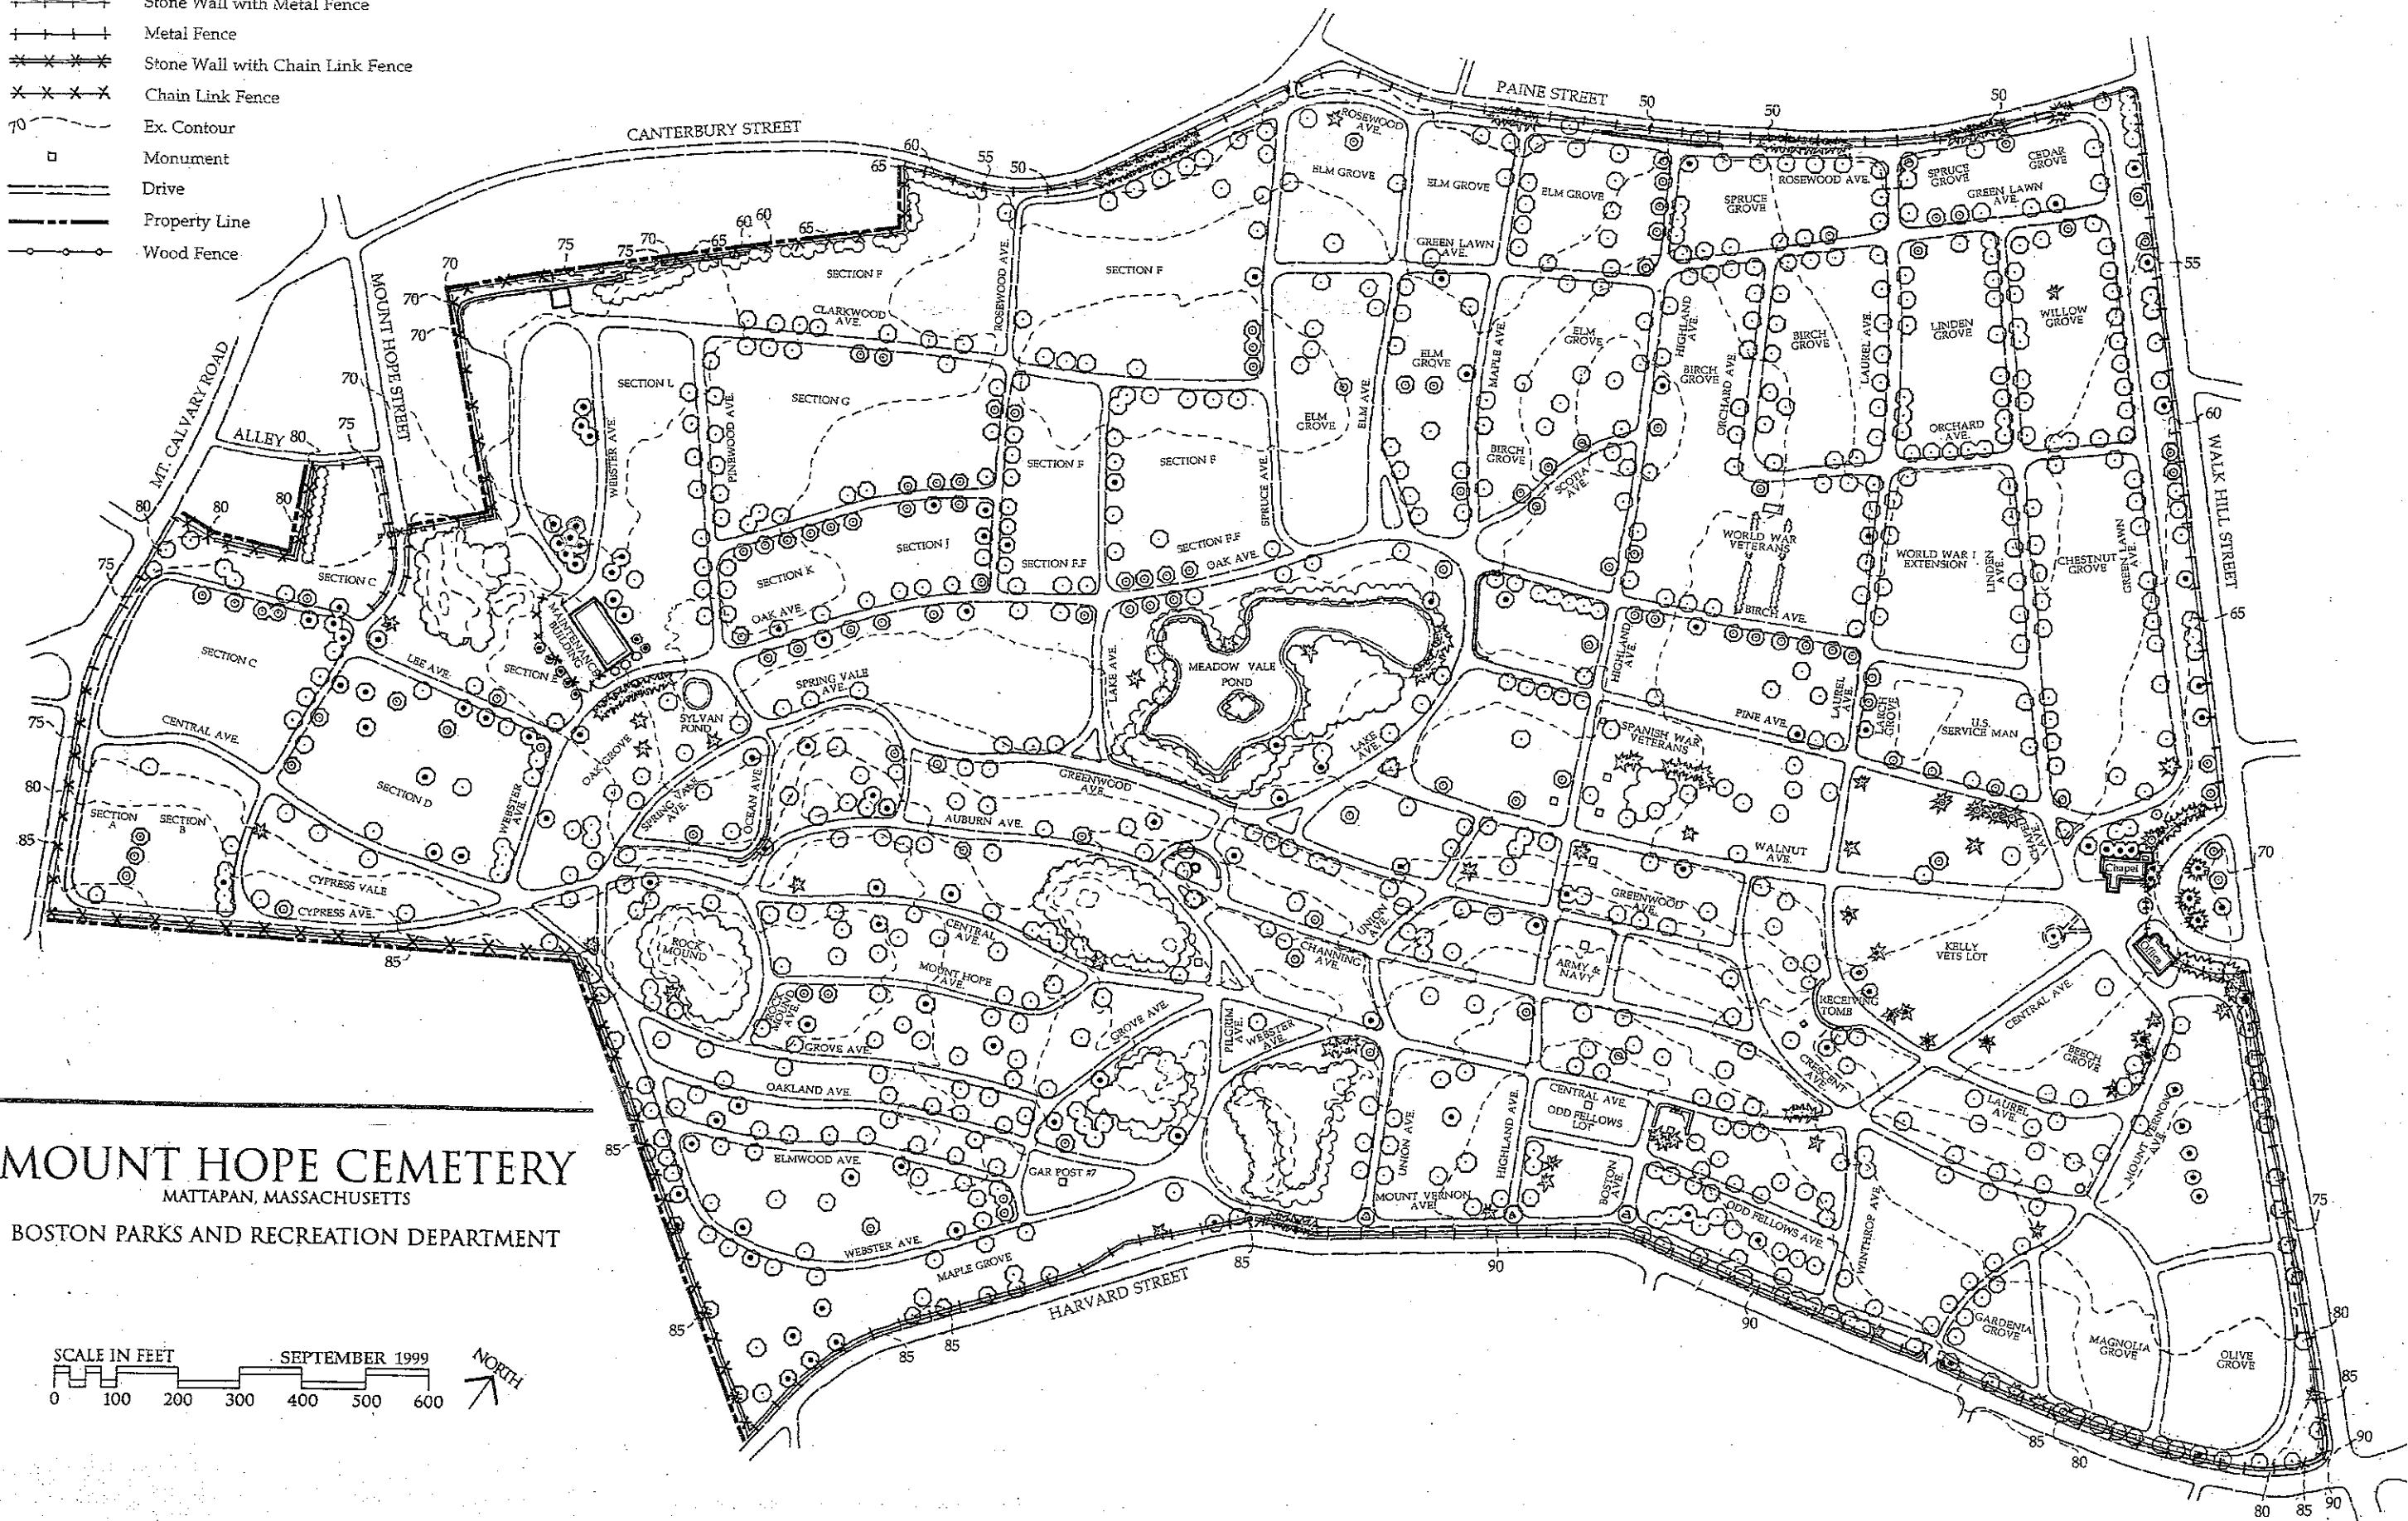

MOUNT HOPE CEMETERY
 MATTAPAN, MASSACHUSETTS
 BOSTON PARKS AND RECREATION DEPARTMENT

